



DOOR & FRAME SCHEDULE								
MK.	DOOR	MATERIAL	TYPE	RATED	FRAME		HARDWARE	
					MATERIAL	TYPE		
101	3'-0" X 6'-0" X 1 3/4"	ALUM.	2	-	ALUM.	K	DEADBOLT, CLOSER, KICKPLATE, THRESHOLD, SILENCERS, HINGES, WEATHERSTRIPPING & DOOR STOP.	
102	2'-6" X 6'-0" X 1 3/4"	SC WOOD	3	-	WOOD	-	POCKET DOOR HARDWARE WITH PRIVACY LATCHSET.	
103	3'-0" X 6'-0" X 1 3/4"	ALUM.	4	-	ALUM.	F	SLIDING DOOR WITH DEADBOLT, THRESHOLD & WEATHERSTRIPPING.	
104A	3'-0" X 6'-0" X 1 3/4"	ALUM.	2	-	ALUM.	D	DEADBOLT, CLOSER, KICKPLATE, THRESHOLD, SILENCERS, HINGES, WEATHERSTRIPPING & DOOR STOP.	
104B	5'-4" X 6'-0" X 1 3/4"	SC WOOD	5	-	-	-	BARN DOOR HARDWARE.	
110A	3'-0" X 6'-0" X 1 3/4"	ALUM.	2	-	ALUM.	H	STOREROOM LOCKSET, THRESHOLD, SILENCERS, HINGES, WEATHERSTRIPPING & DOOR STOP.	
110B	6'-0" X 6'-0" X 1 3/4"	ALUM.	4	-	ALUM.	G	STOREROOM LOCKSET, THRESHOLD, SILENCERS, HINGES, WEATHERSTRIPPING & DOOR STOP.	
201A	3'-0" X 6'-0" X 1 3/4"	ALUM.	2	-	ALUM.	H	DEADBOLT, CLOSER, KICKPLATE, THRESHOLD, SILENCERS, HINGES, WEATHERSTRIPPING & DOOR STOP.	
201B	3'-0" X 6'-0" X 1 3/4"	SC WOOD	1	-	-	-	BARN DOOR HARDWARE.	
203A	3'-0" X 6'-0" X 1 3/4"	SC WOOD	1	-	-	-	BARN DOOR HARDWARE.	
203B	3'-0" X 6'-0" X 1 3/4"	SC WOOD	1	-	-	-	BARN DOOR HARDWARE.	
205	3'-0" X 6'-0" X 1 3/4"	ALUM.	2	-	ALUM.	H	DEADBOLT, CLOSER, KICKPLATE, THRESHOLD, SILENCERS, HINGES, WEATHERSTRIPPING & DOOR STOP.	
206	3'-0" X 6'-0" X 1 3/4"	SC WOOD	1	-	WOOD	-	POCKET DOOR HARDWARE.	
209	3'-0" X 6'-0" X 1 3/4"	SC WOOD	6	-	WOOD	H	BIFOLD HARDWARE.	
B101	3'-0" X 6'-0" X 1 3/4"	ALUM.	2	-	ALUM.	H	DEADBOLT, CLOSER, KICKPLATE, THRESHOLD, SILENCERS, HINGES, WEATHERSTRIPPING & DOOR STOP.	
B102	3'-0" X 6'-0" X 1 3/4"	SC WOOD	1	-	WOOD	H	PRIVACY LOCKSET, SILENCERS, HINGES & DOOR STOP.	
B103	3'-0" X 6'-0" X 1 3/4"	SC WOOD	1	-	WOOD	H	STOREROOM LOCKSET, SILENCERS, HINGES & DOOR STOP.	
R101	3'-0" X 6'-0" X 1 3/4"	ALUM.	2	-	ALUM.	H	DEADBOLT, CLOSER, THRESHOLD, SILENCERS, HINGES, WEATHERSTRIPPING & DOOR STOP.	

FLOOR FINISH LEGEND:


1. QUARK FLOORING

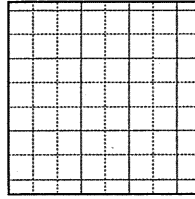

2. CONCRETE

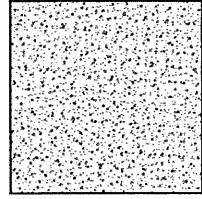

3. INTERIOR: WALNUT FLOORING
EXTERIOR: TREATED WOOD DECK

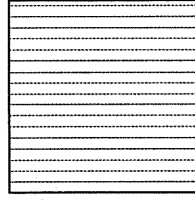



WALL TYPES:

- W1- 1/2" THICK PRECAST WALL W/ 3" POLYST INSULATION & RADIANT TUBING.
W2- WOOD SIDING OVER BUILDING WRAP OVER 3/4" EXT. GRADE PLYWOOD OVER 2X6 WOOD STUDS @ 16" O.C. OVER 1/2" GYP. BD.
W3- WOOD SIDING OVER BUILDING WRAP OVER 3/4" EXT. GRADE PLYWOOD OVER 2X6 WOOD STUDS @ 16" O.C.
P1- 5/8" GYP. BD. OVER 2X4 FRAMING OVER 5/8" GYP. BD.
P2- 5/8" GYP. BD. OVER 2X4 WOOD FRAMING.
P3- PLUMBING WALL: 5/8" GYP. BD. OVER 2X4 WOOD FRAMING WITH CONTINUOUS SOUND BATTS OVER 5/8" GYP. BD. TERMINATE @ BOTTOM OF FLOOR DECK ABOVE.


GENERAL NOTES:

1. DIMENSIONS ARE TO GRID LINE, EDGE OF SLAB/PRECAST OR EDGE OF STUD.
2. SEAL CONCRETE FLOOR. SEE STRUCTURAL FOUNDATION PLANS FOR CONTROL JOINT LOCATIONS.
3. CONTRACTOR SHALL NOT DRILL INTO PRECAST PANELS.
4. SLOPE RIGID INSULATION ON CARPORT 1/4" PER FOOT TO ROOF DRAIN. PROVIDE 1" OF INSULATION AT DRAIN.

DOOR TYPES: SCALE: 1/4"= 1'-0"

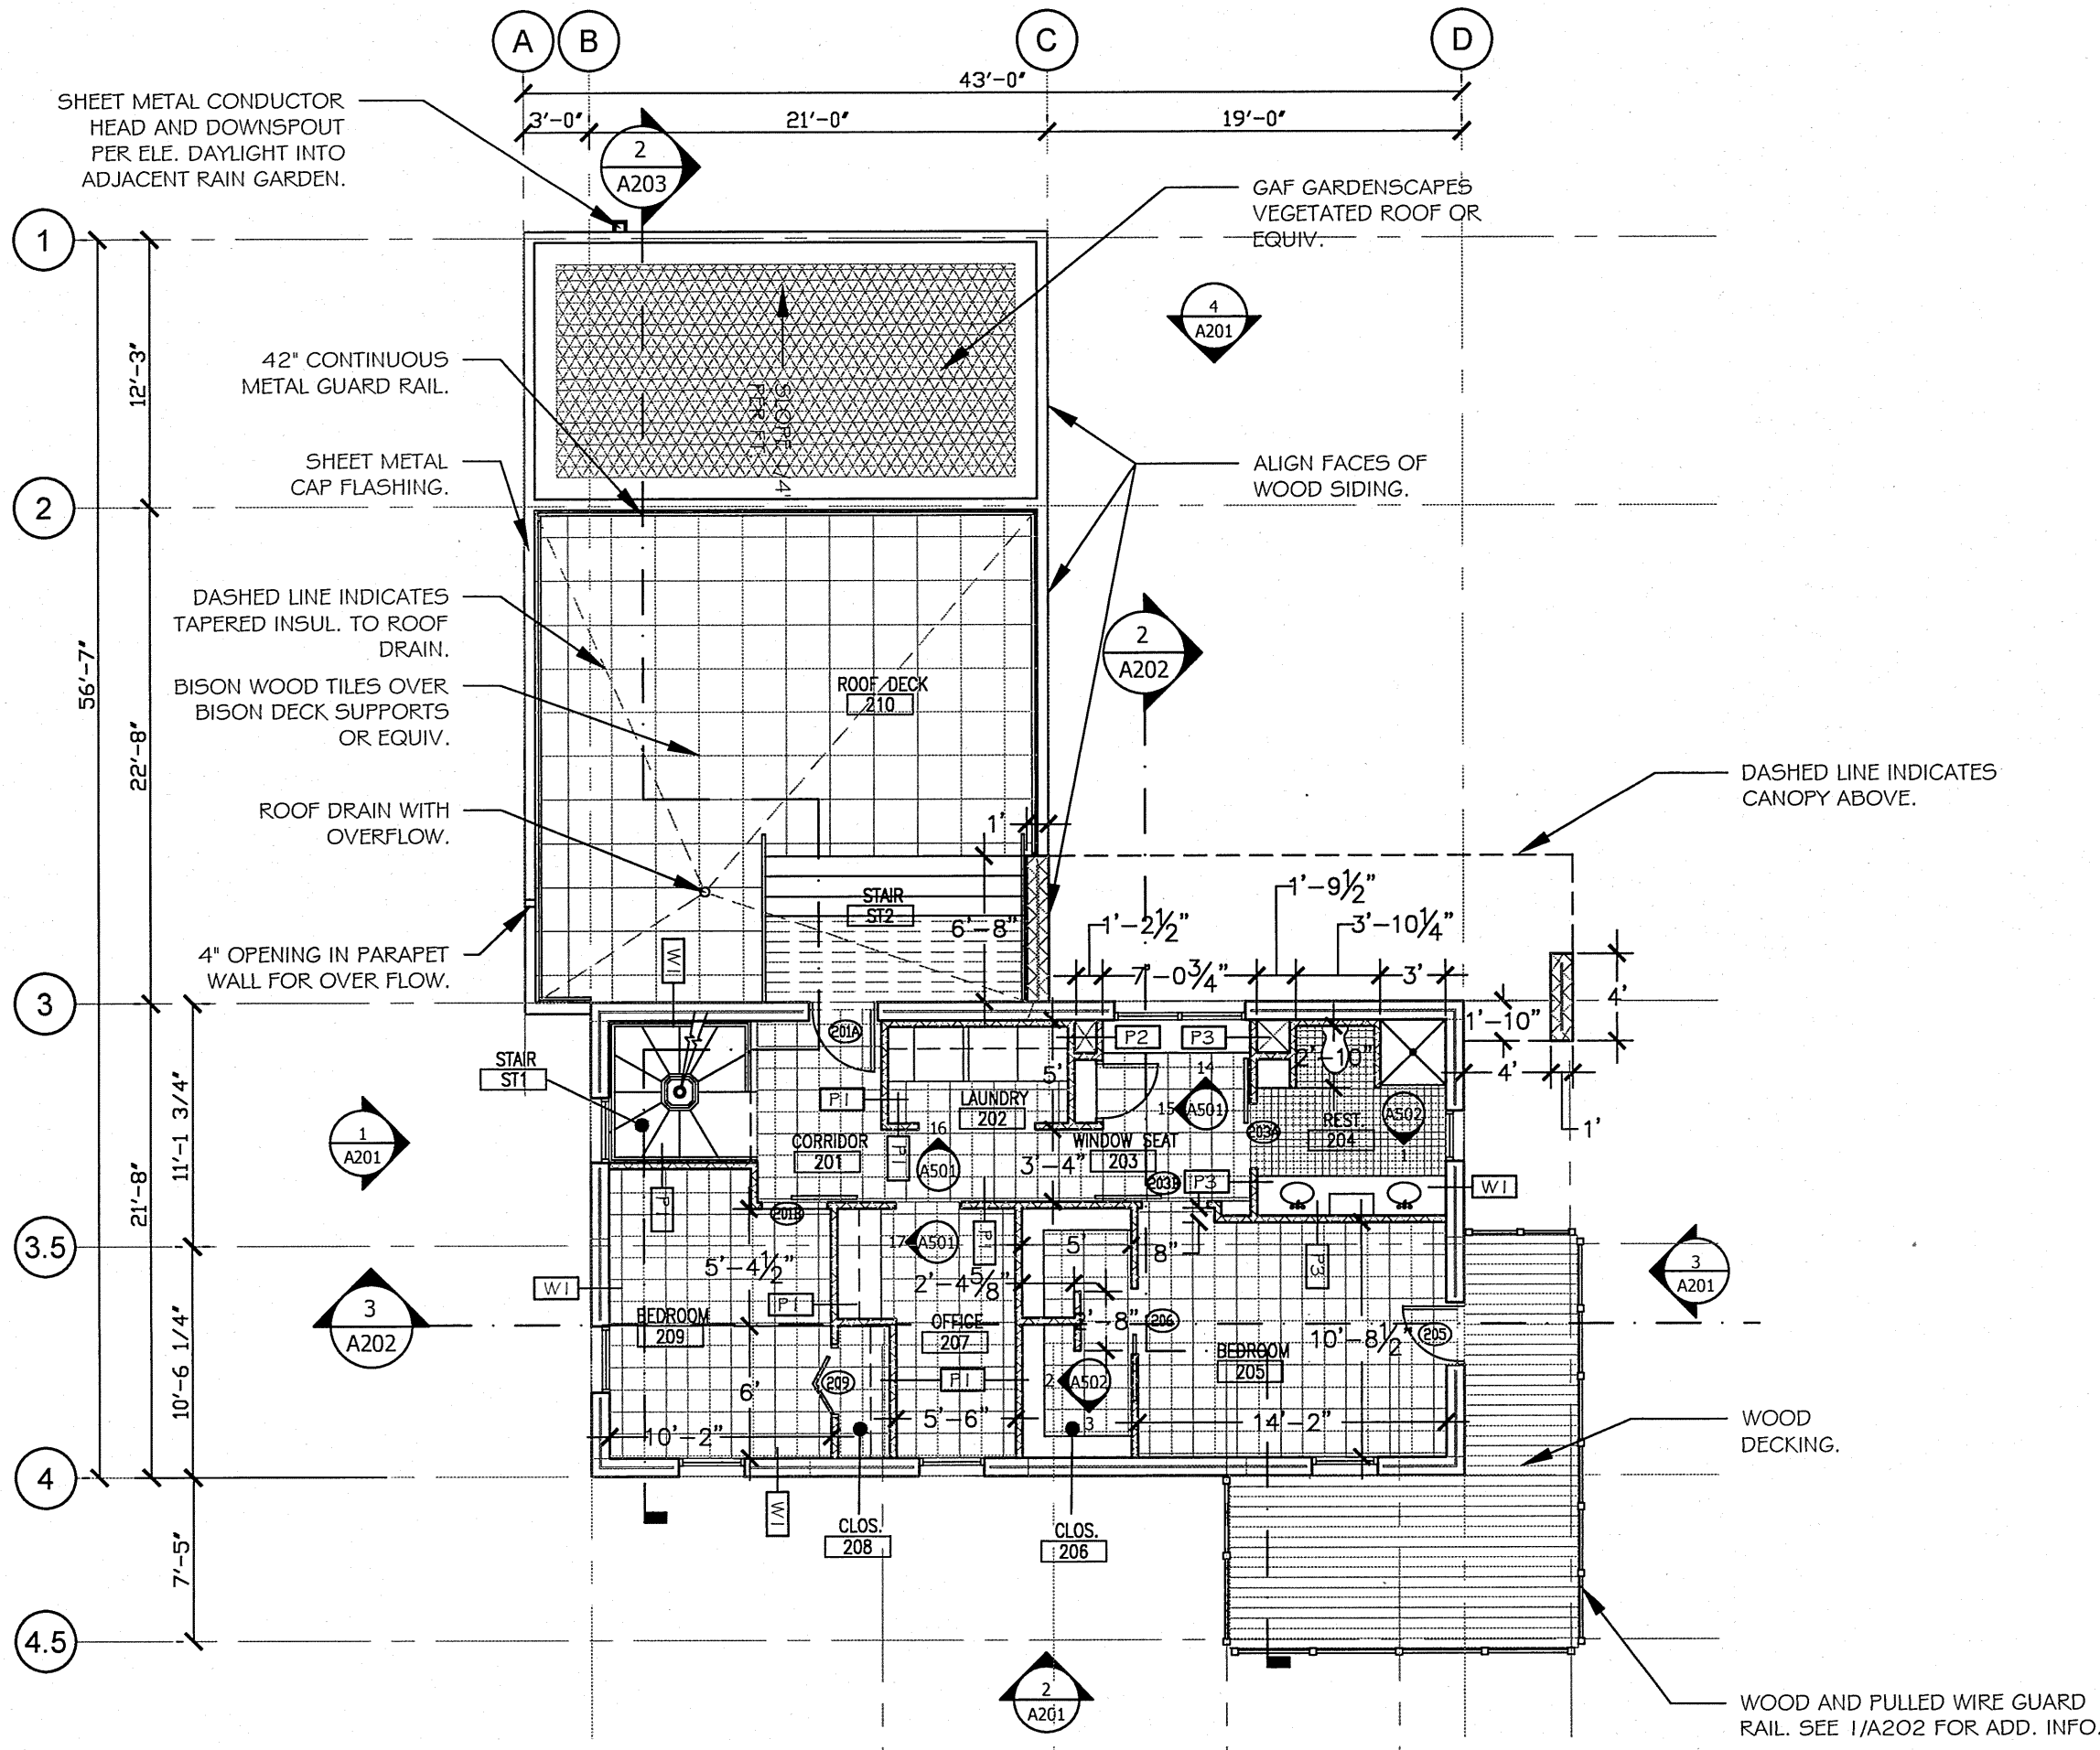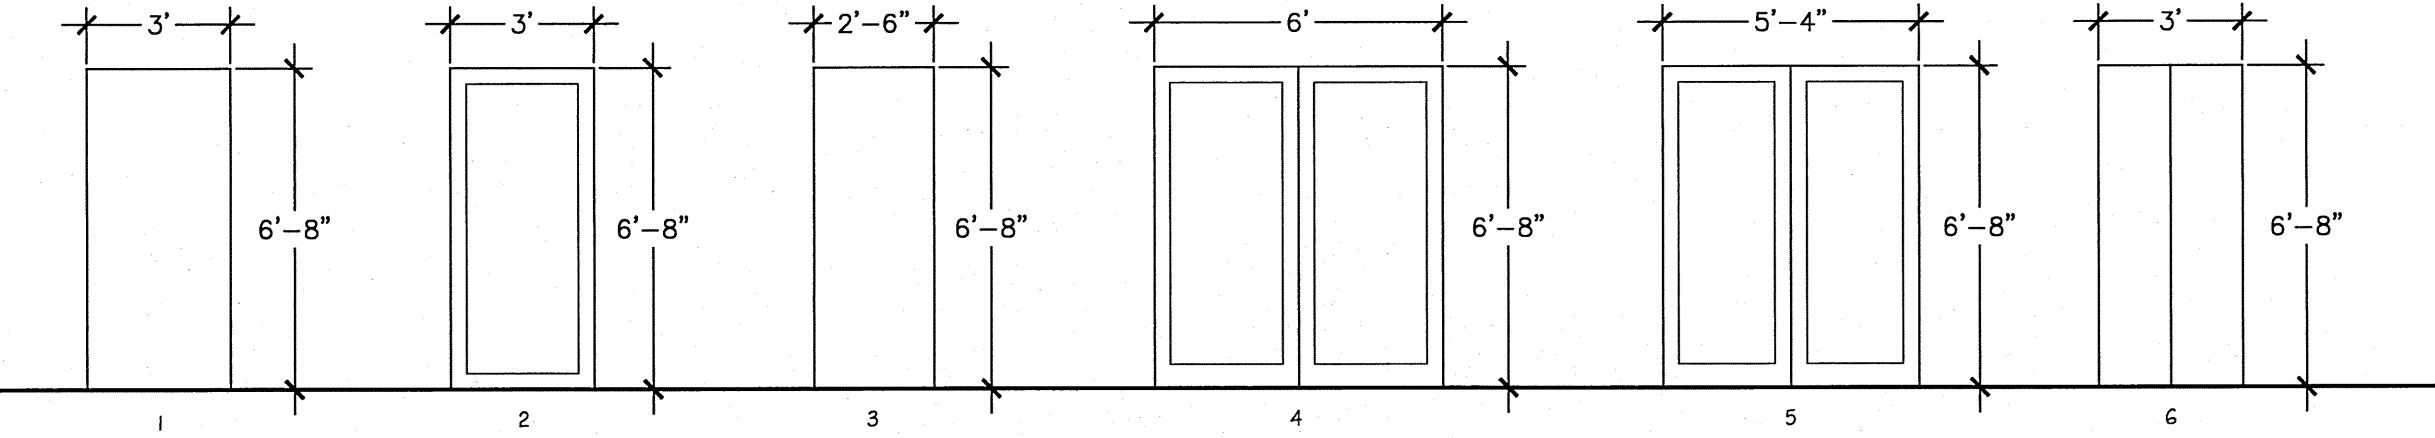


2 SECOND FLOOR PLAN
1/8" = 1'-0"

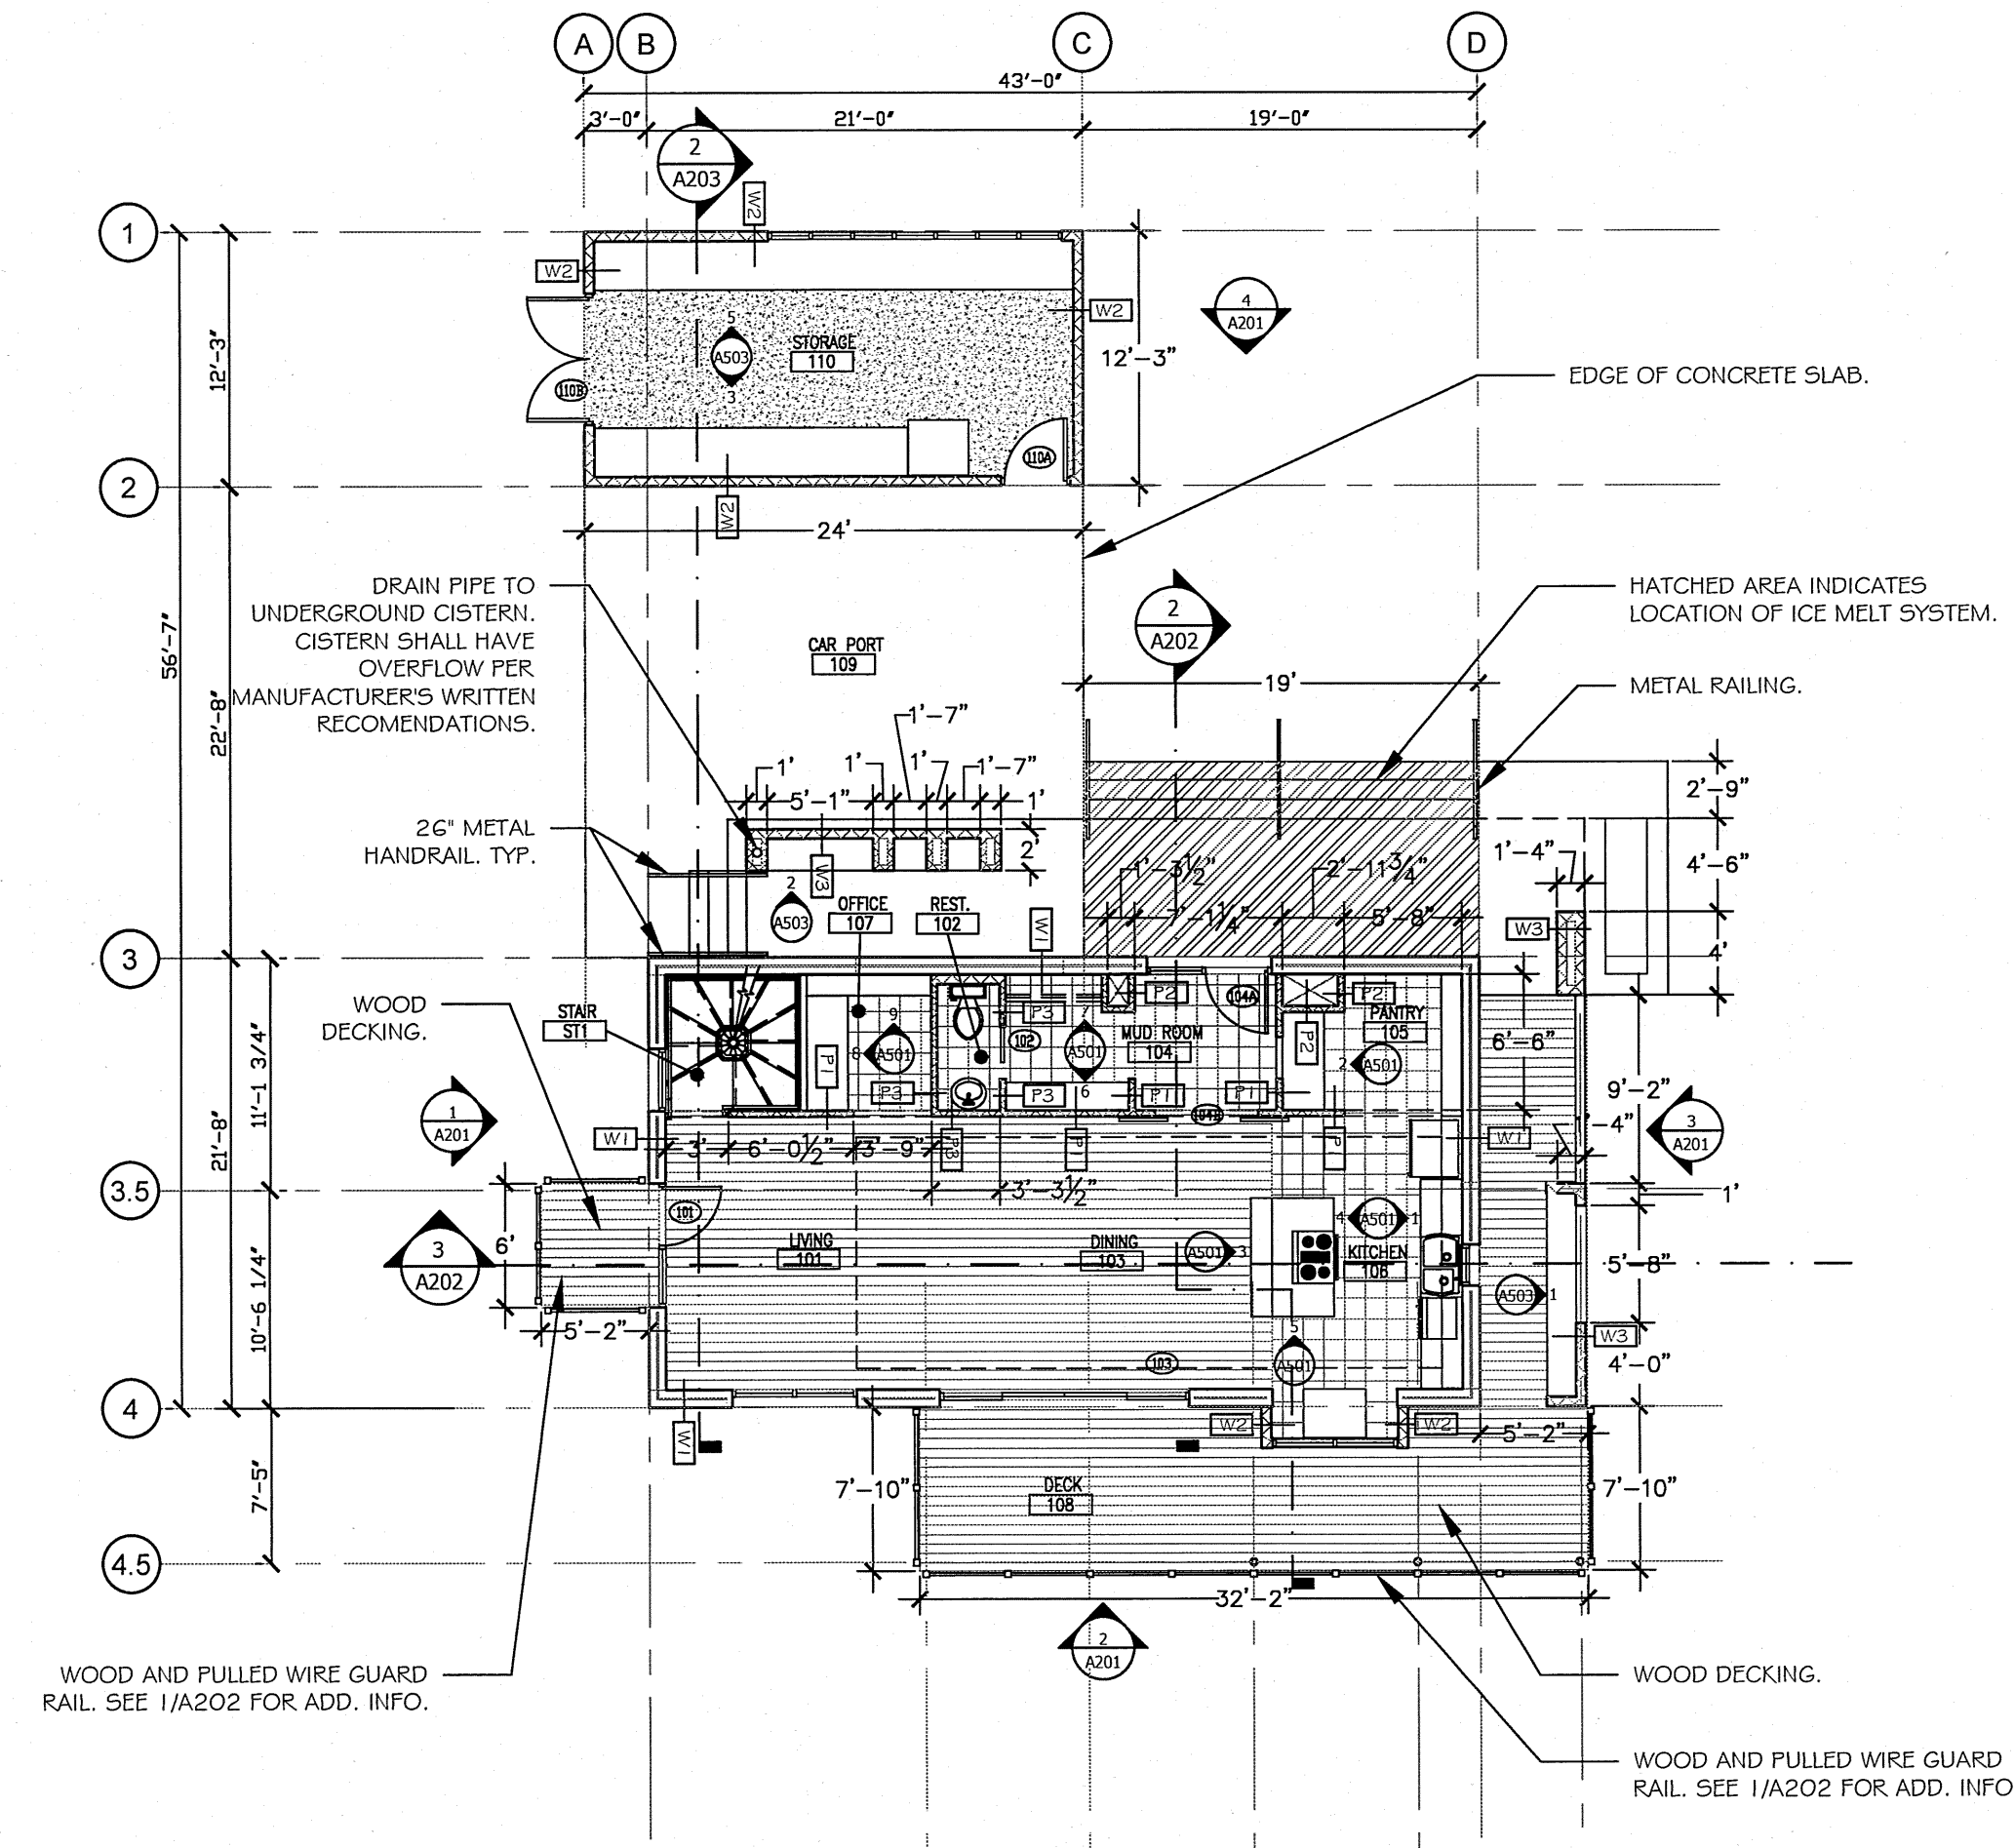

1 FIRST FLOOR PLAN
1/8" = 1'-0"



205 Park Central East
Suite 407
Springfield, MO 65806
(417) 873.2255
www.nformarc.com

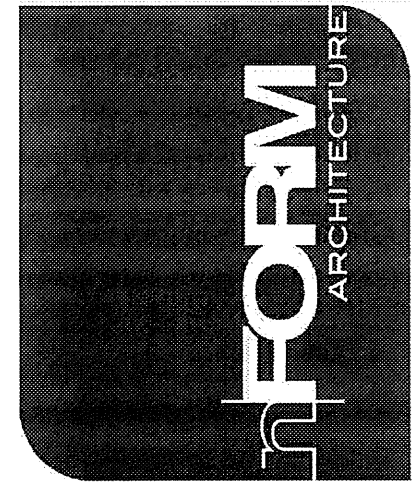

JENNIFER LYNN WILSON LICENSE #
A-2001029971
CERTIFICATE OF AUTHORITY #
A-2008010497

Chiles Residence
West Farm Road 124
Bois D'Arc, MO 65612

07.29.2011
CRES
Drawn By: JW
Checked By: TT
Revisions:

FIRST & SECOND
FLOOR PLANS

A101