




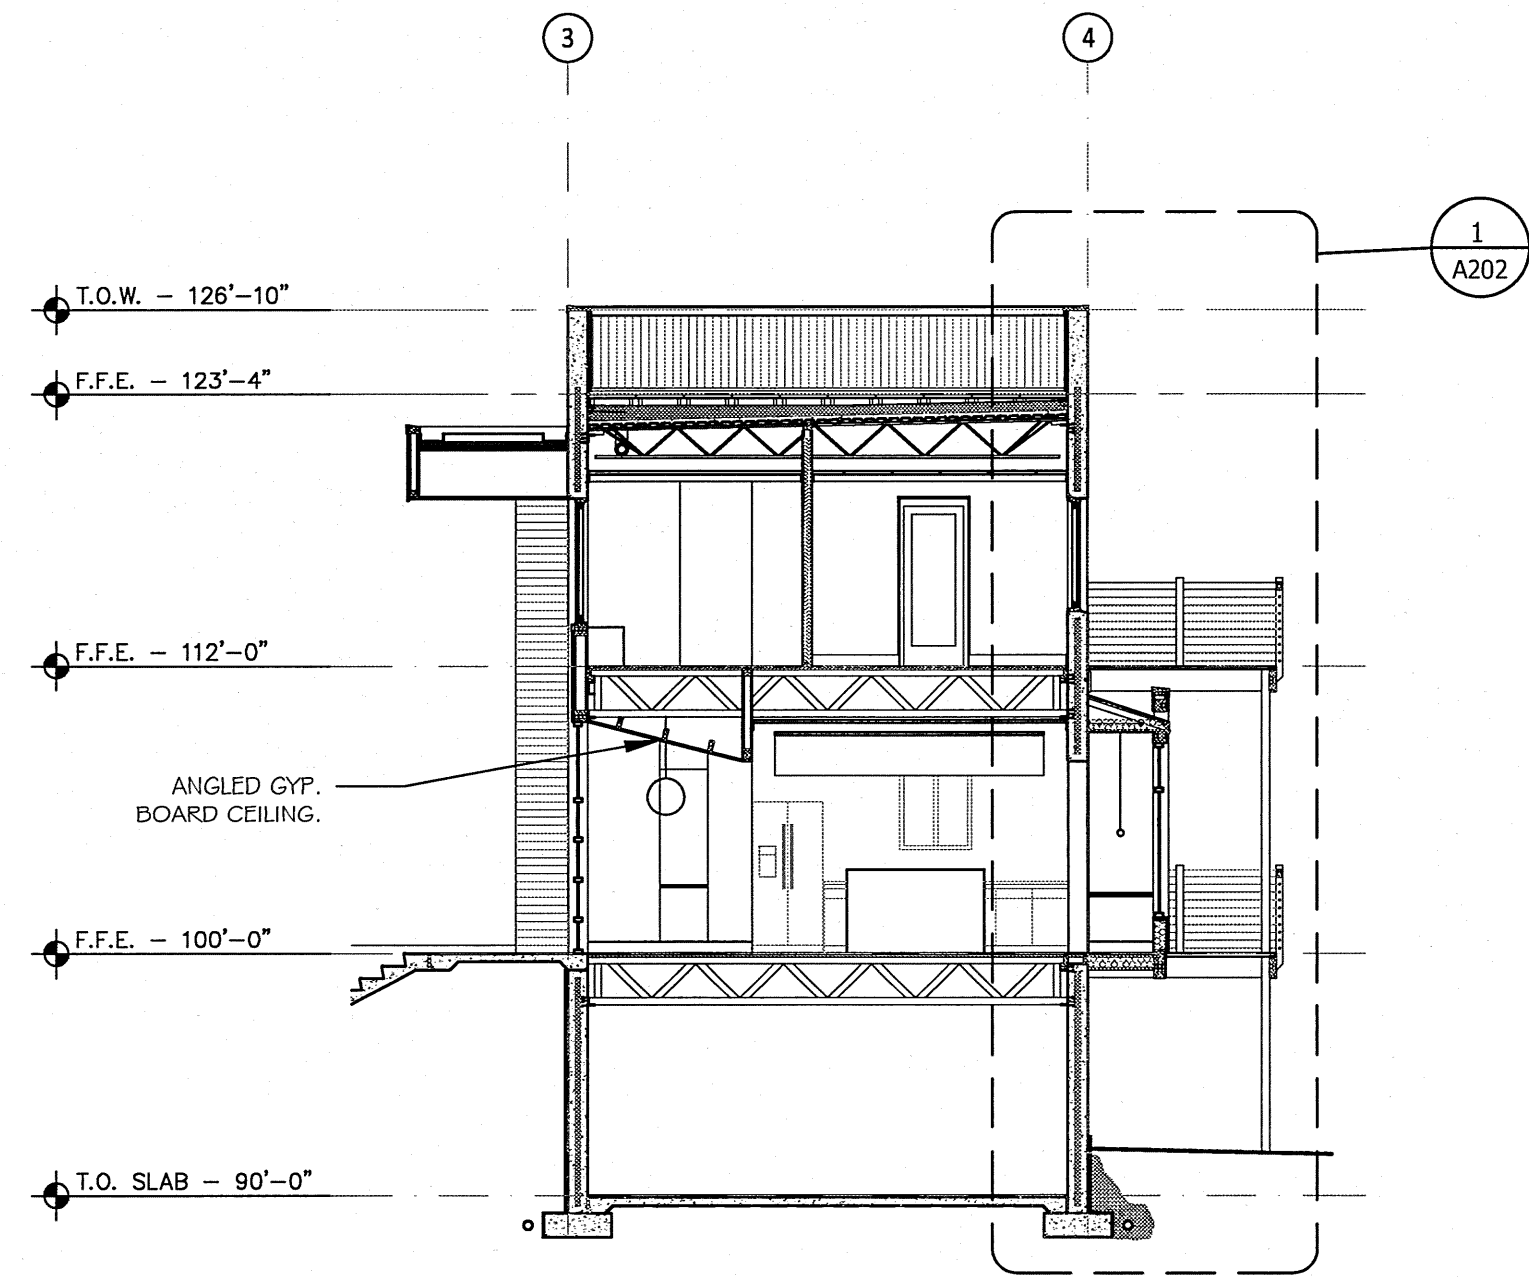


2 **BUILDING SECTION LOOKING EAST**  
A202 1/8" = 1'-0"

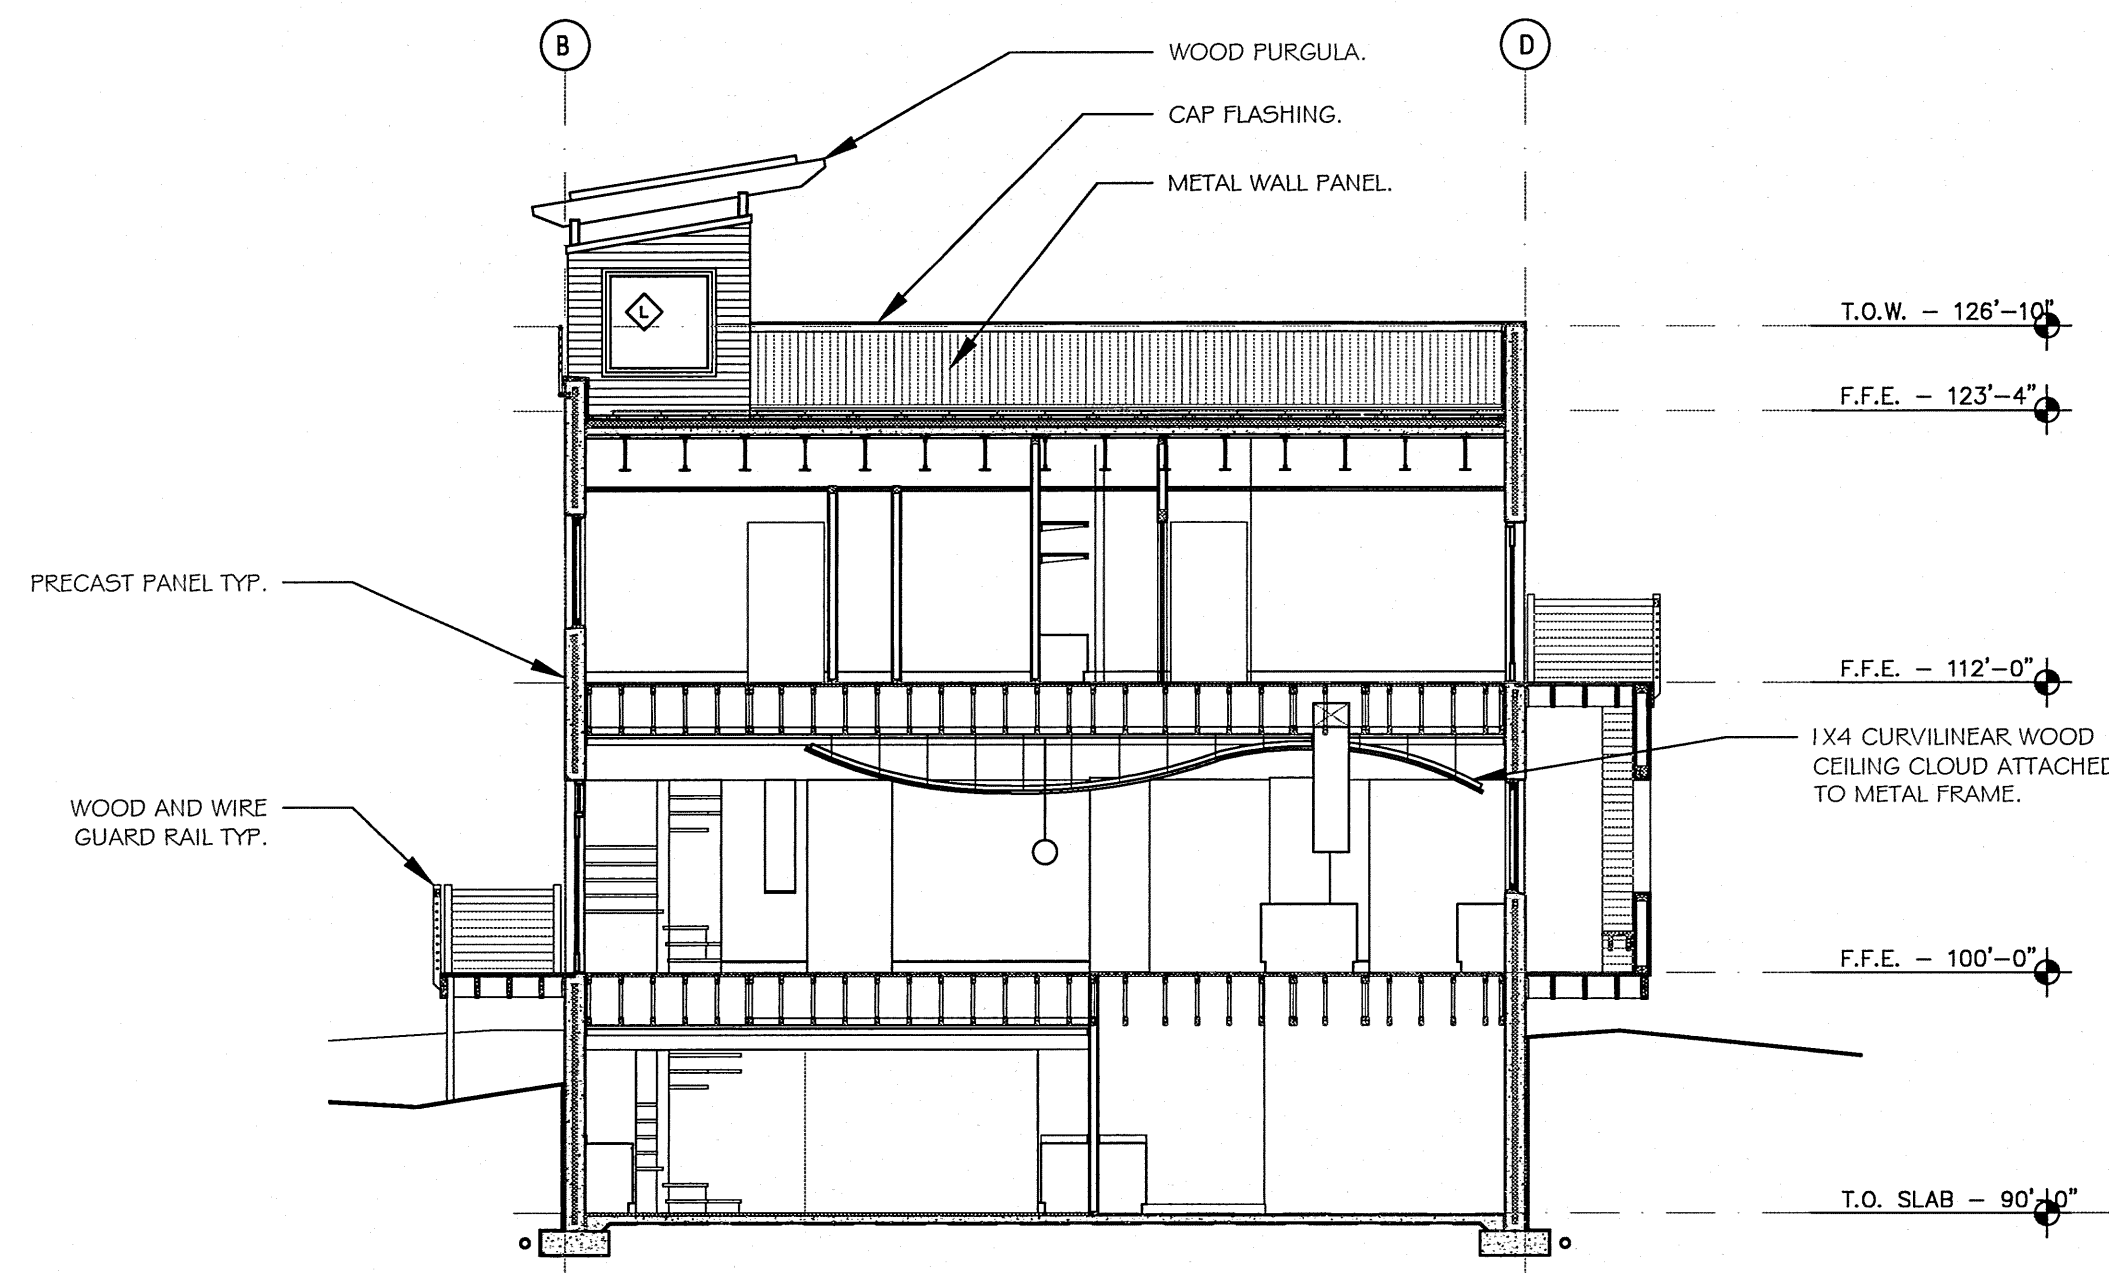


3 **BUILDING SECTION LOOKING NORTH**  
A202 1/8" = 1'-0"

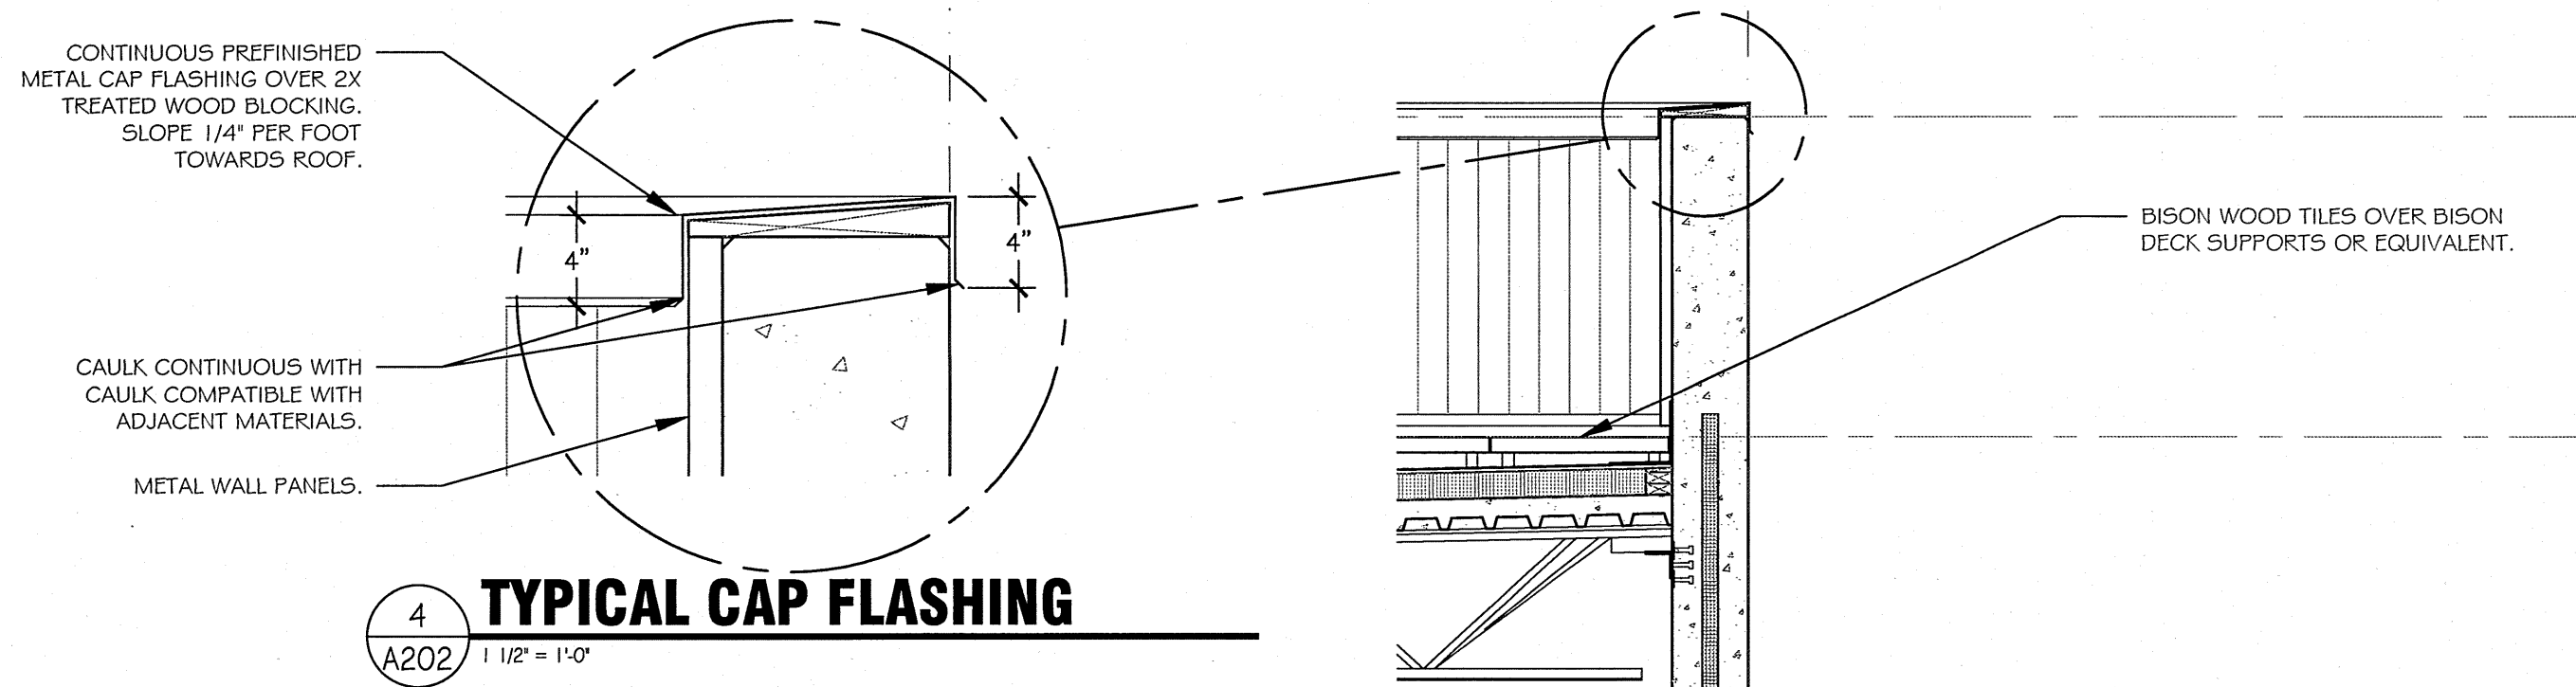

4 **TYPICAL CAP FLASHING**

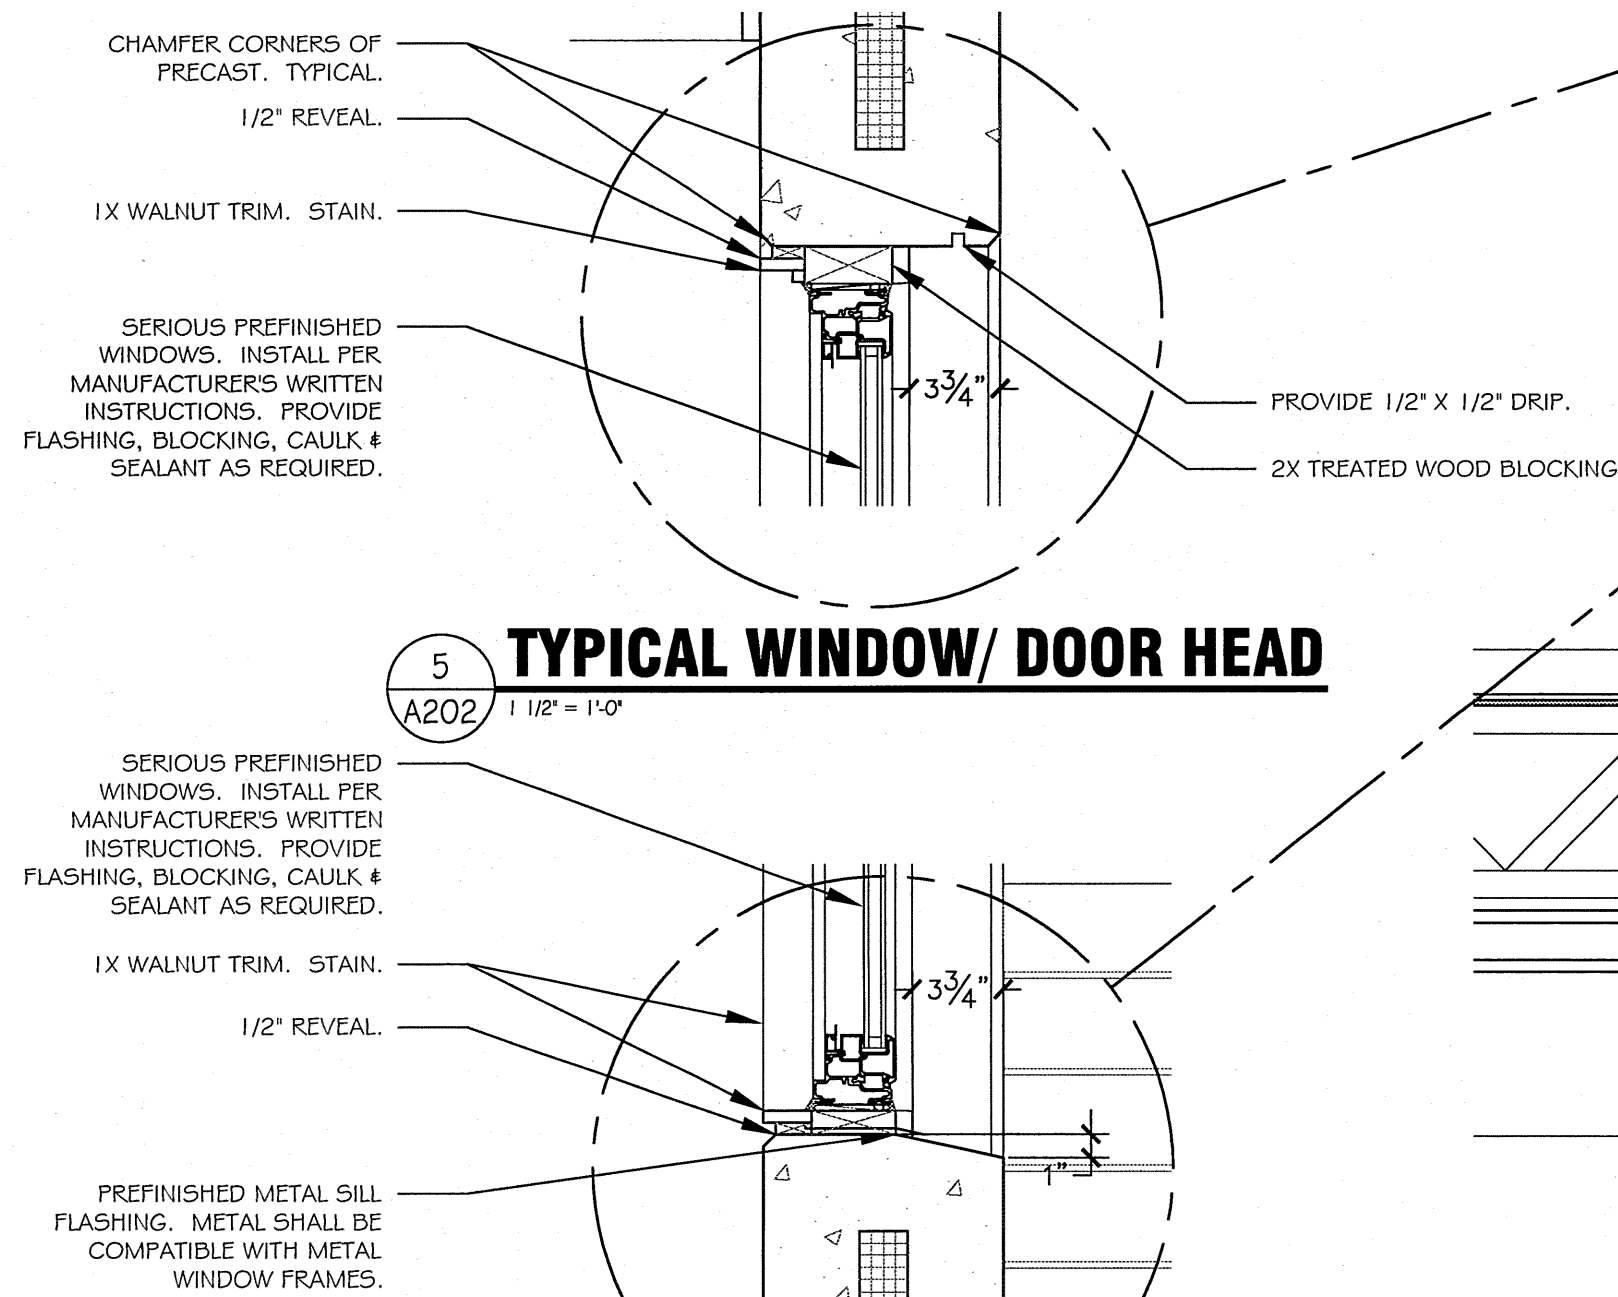


5 **TYPICAL WINDOW/ DOOR HEAD**

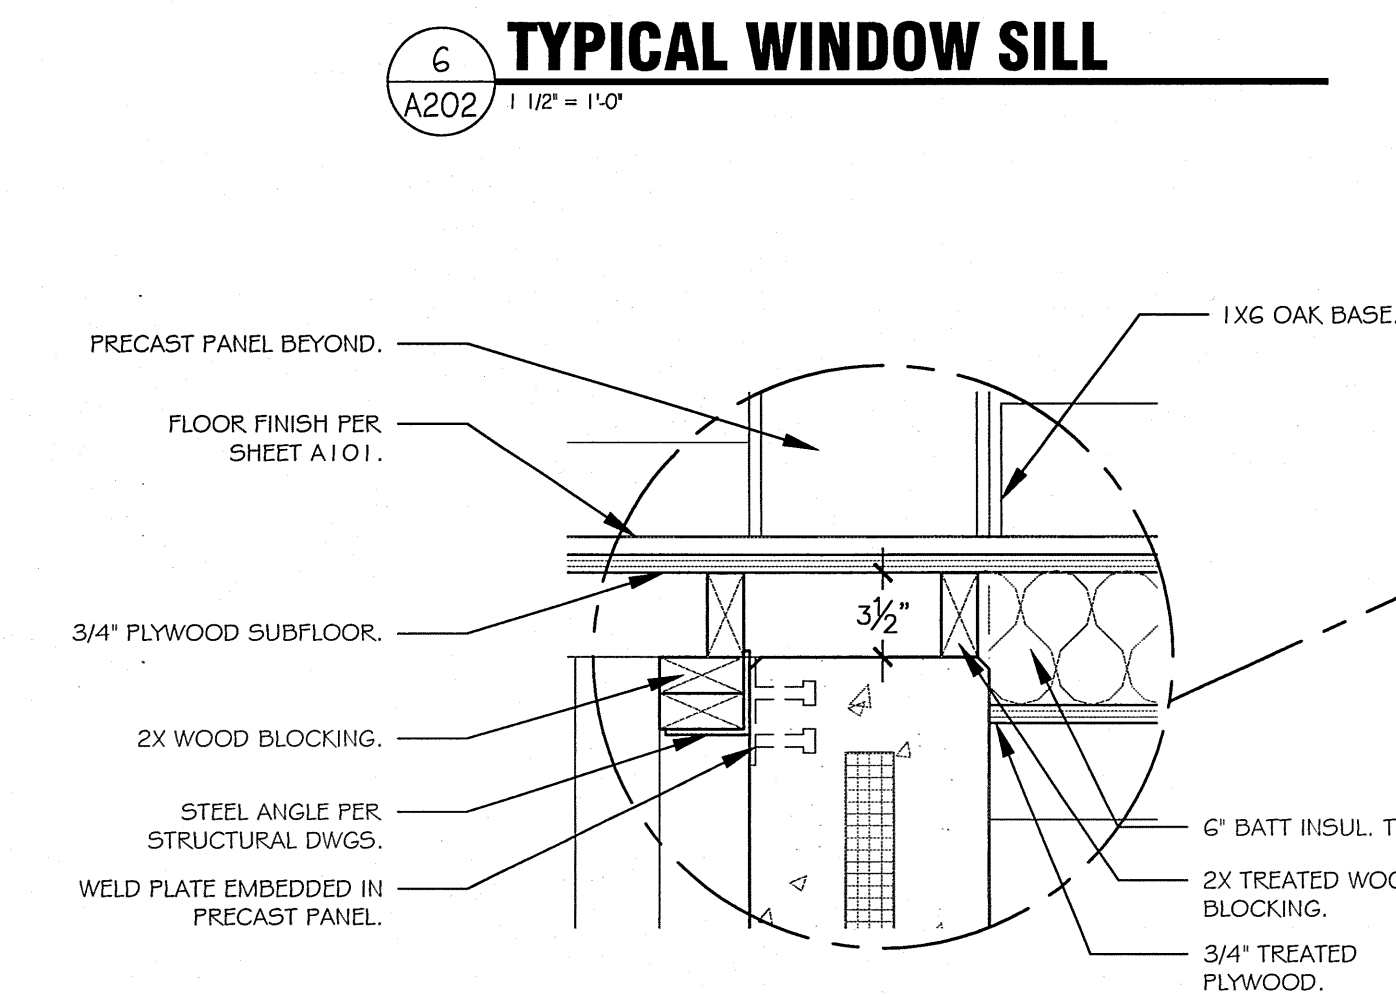



6 **TYPICAL WINDOW SILL**

7 **PRECAST OPENING DETAIL**

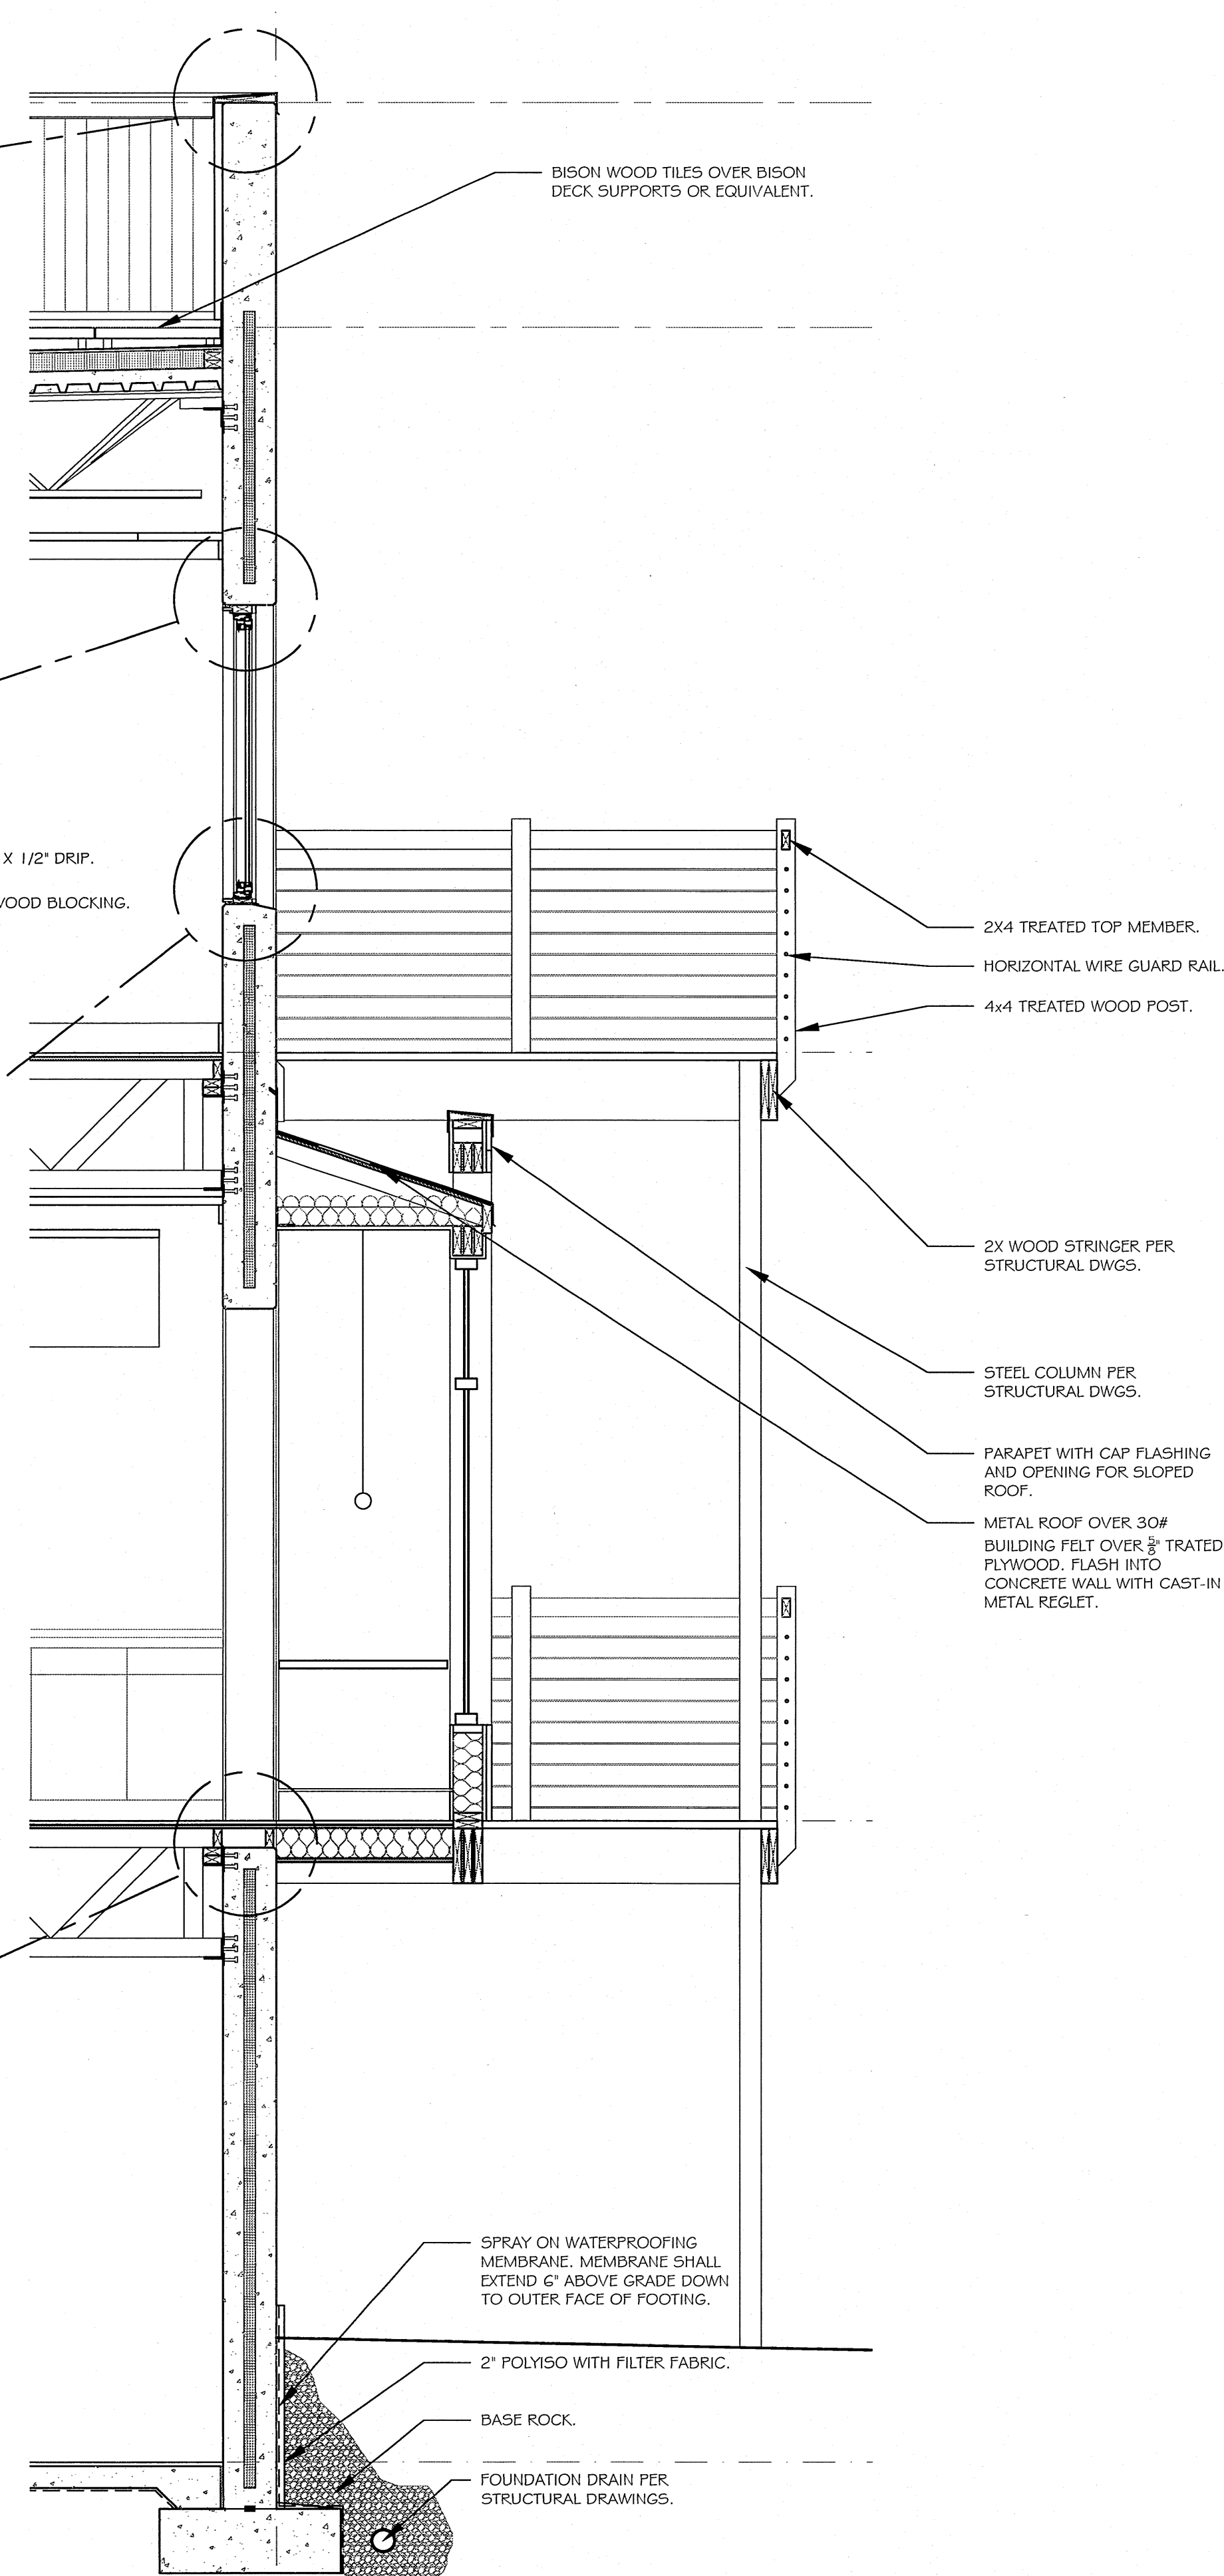

1 **TYPICAL WALL SECTION**

205 Park Central East  
Suite 407  
Springfield, MO 65806  
(417) 873.2255  
www.nformarc.com

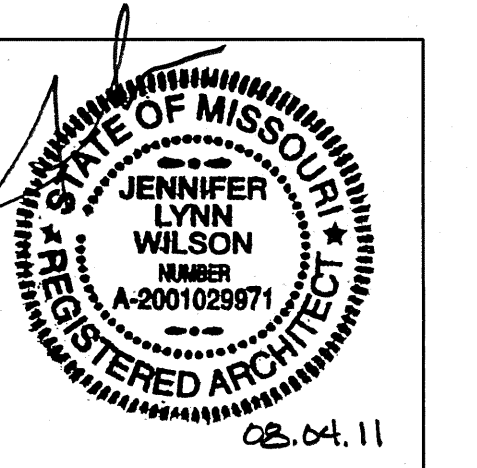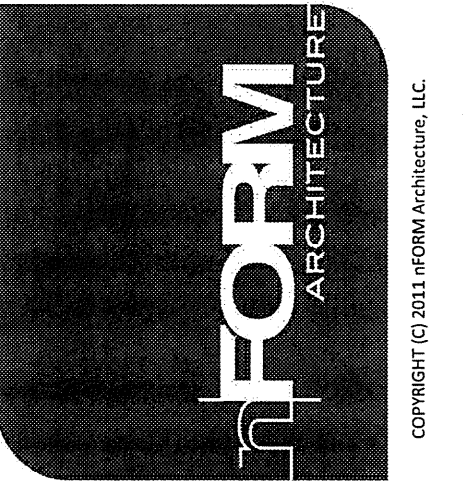

JENNIFER WILSON LICENSE #  
A-2001029971  
CERTIFICATE OF AUTHORITY #  
A-2008010497

Chiles Residence

West Farm Road 124  
Bois D'Arc, MO 65612

|                |
|----------------|
| 8.4.2011       |
| CRES           |
| Drawn By: JW   |
| Checked By: TT |
| Revisions:     |
| SECTIONS       |

A202