



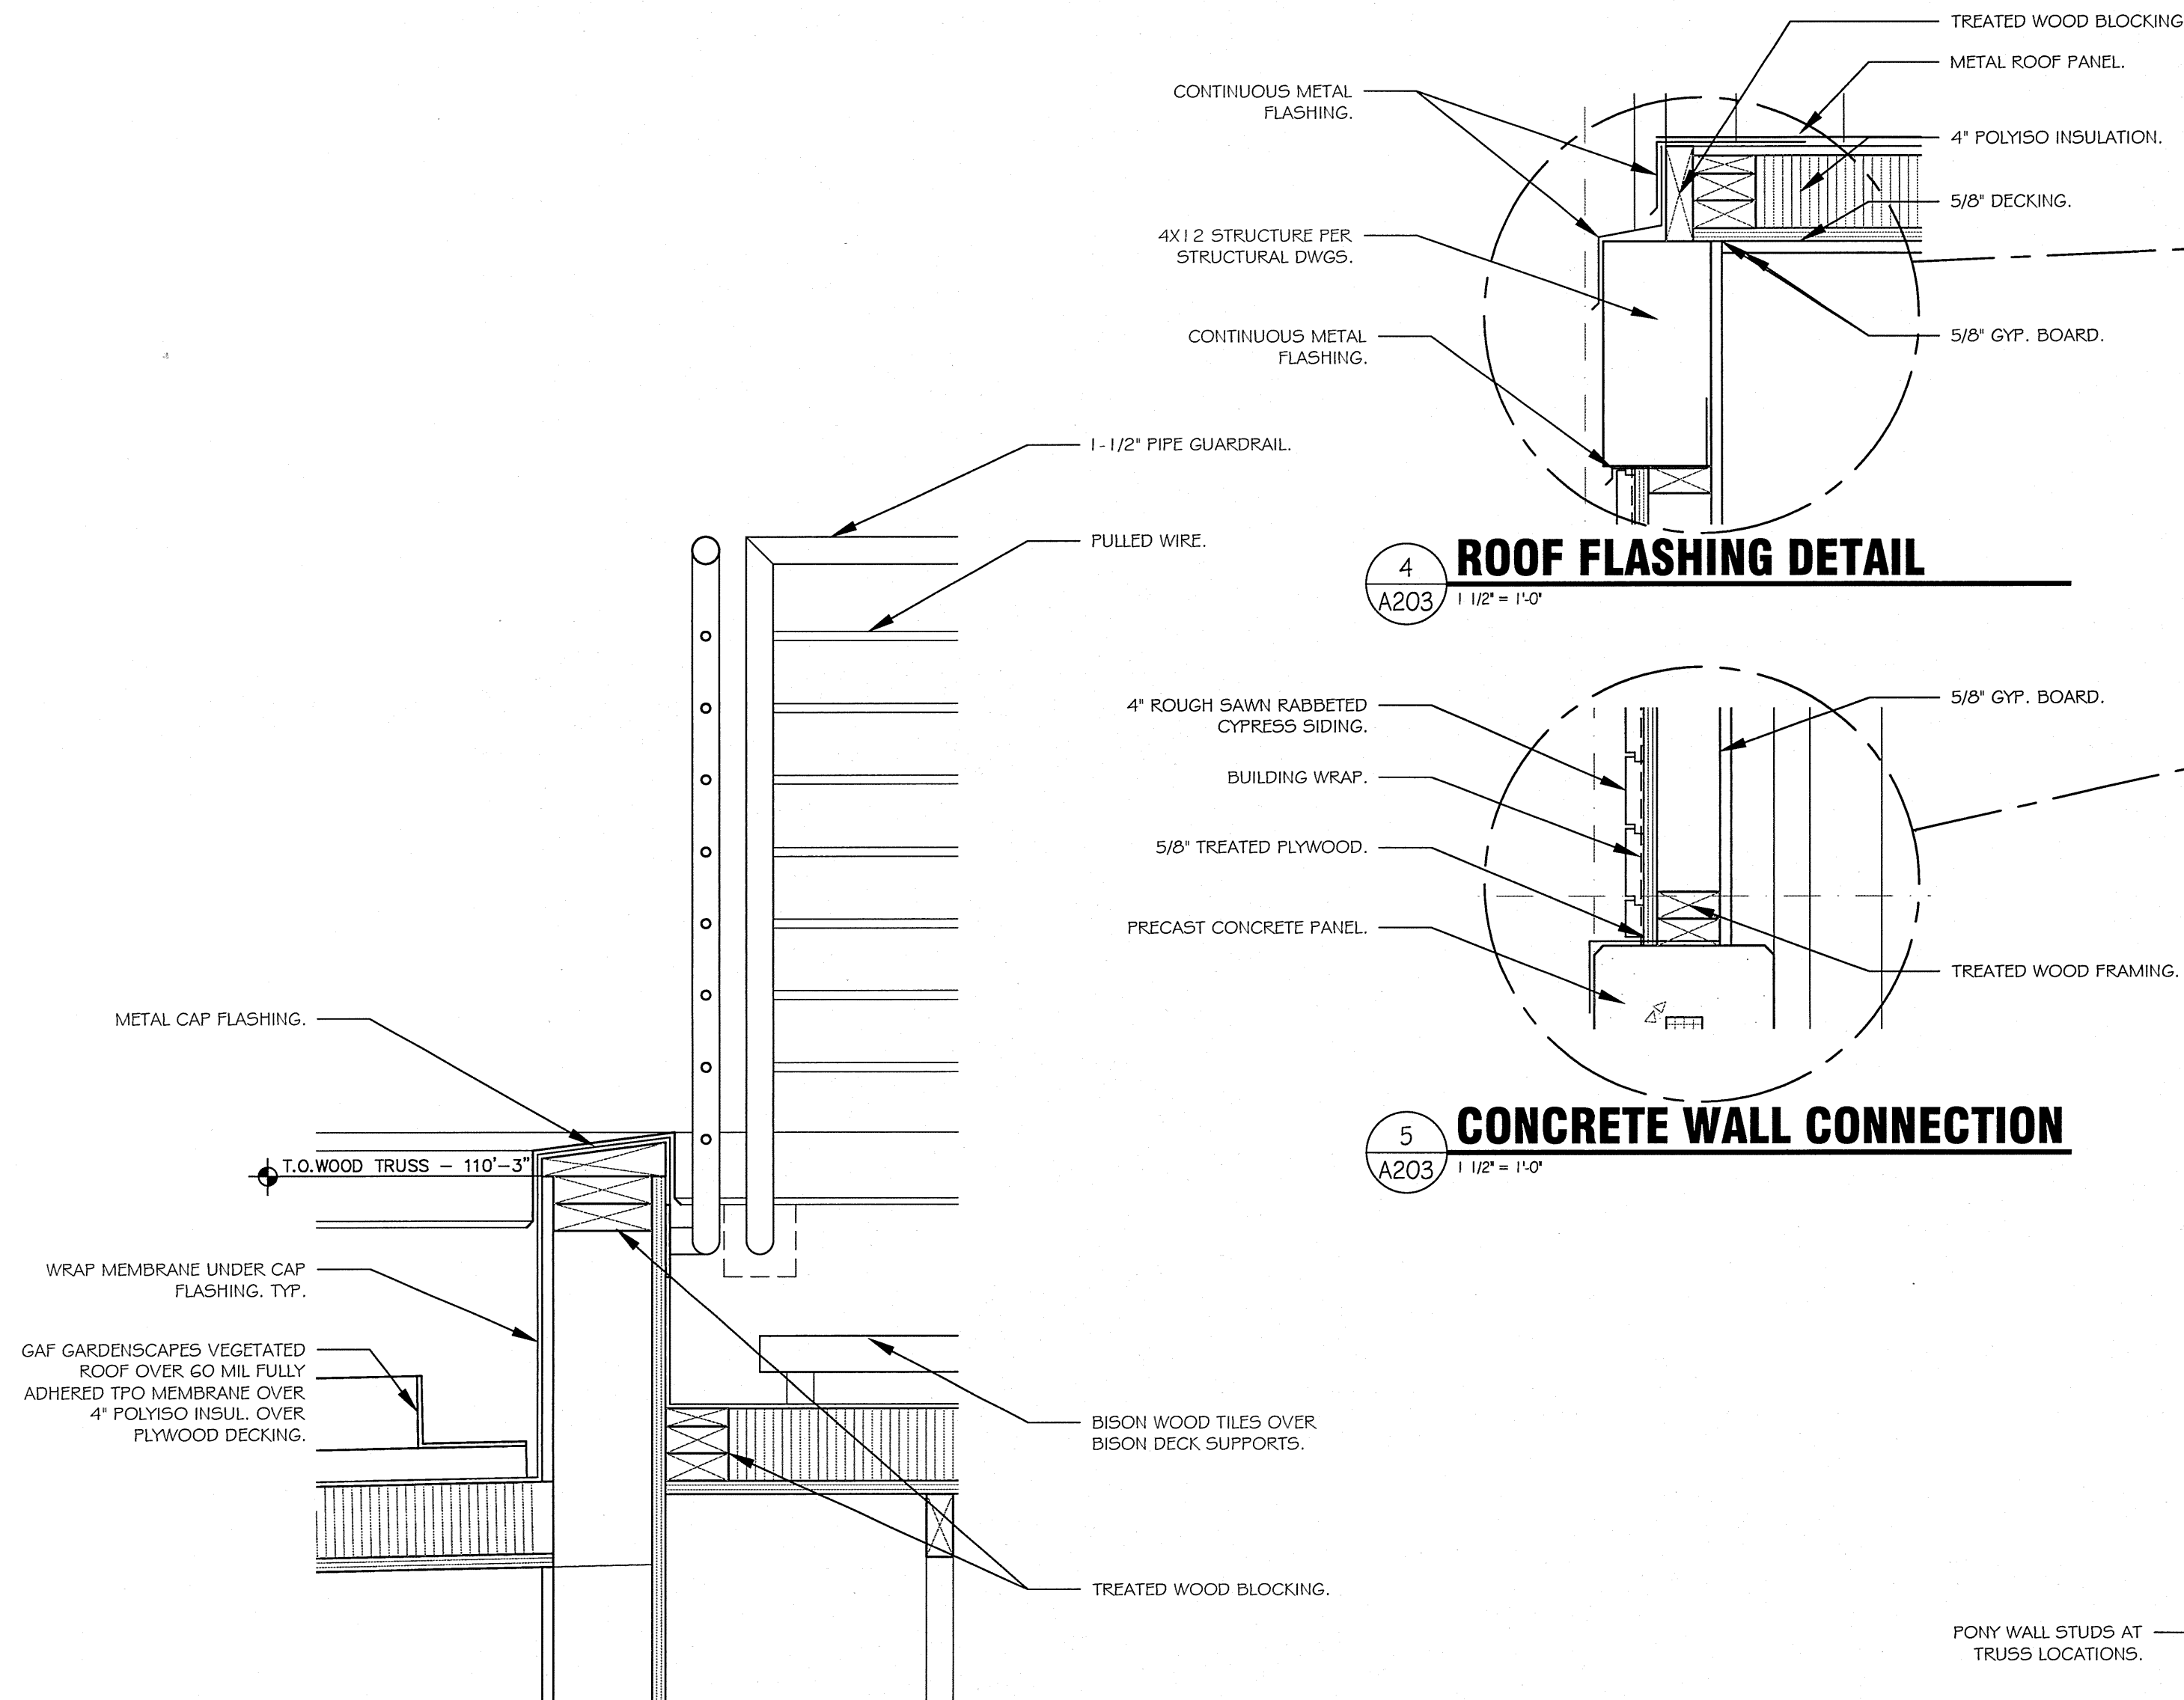


3 PARAPET AND RAILING DETAIL
A203 1 1/2" = 1'-0"

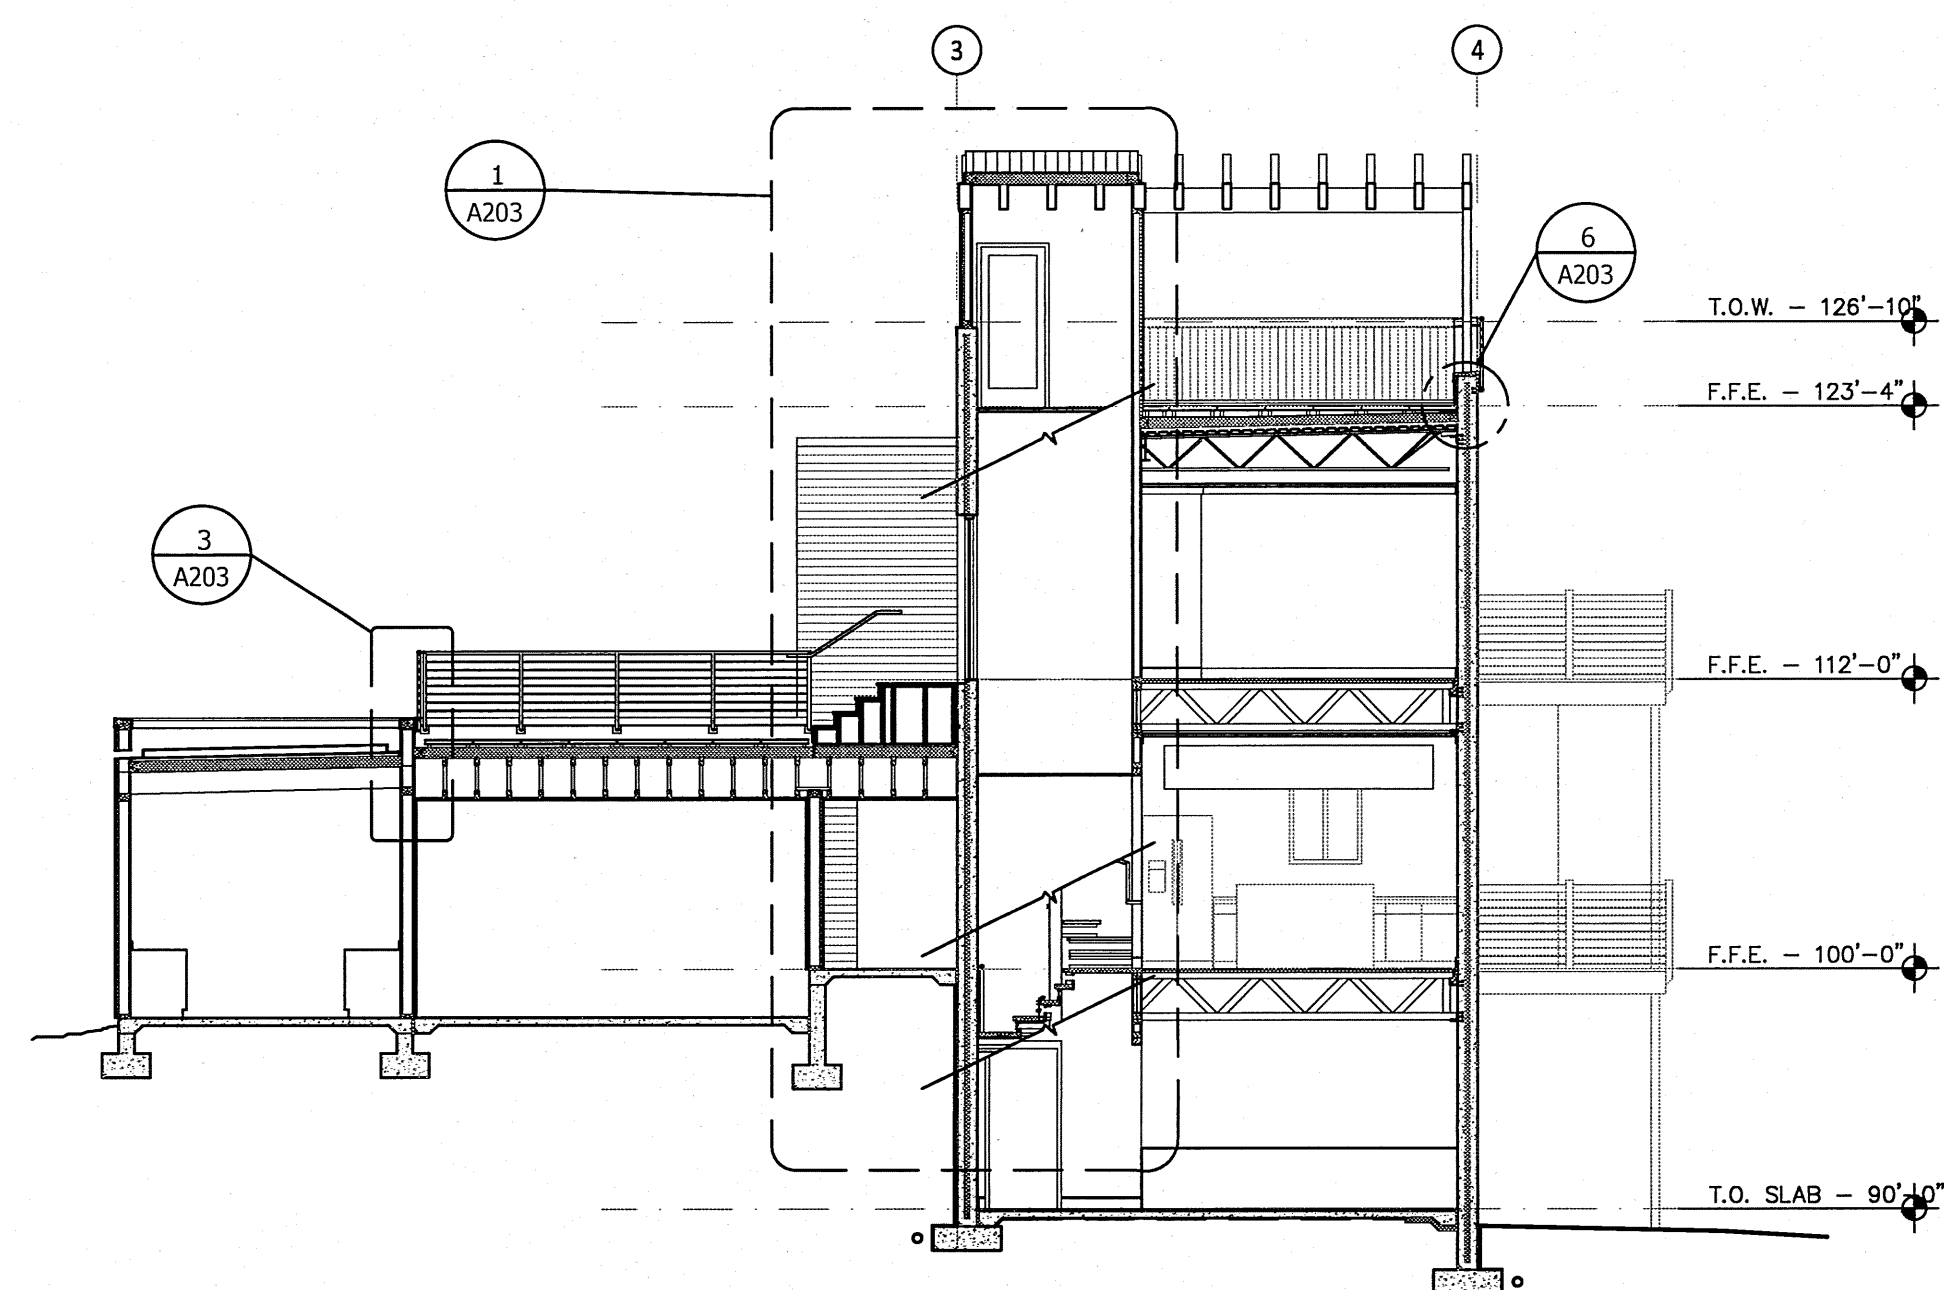


2 BUILDING SECTION LOOKING EAST
A203 1/8" = 1'-0"


PONY WALL STUDS AT TRUSS LOCATIONS.
COMPOSITE LUMBER AT SILL PLATE.
SOLID BLOCKING DIRECTLY BELOW PONY WALL.

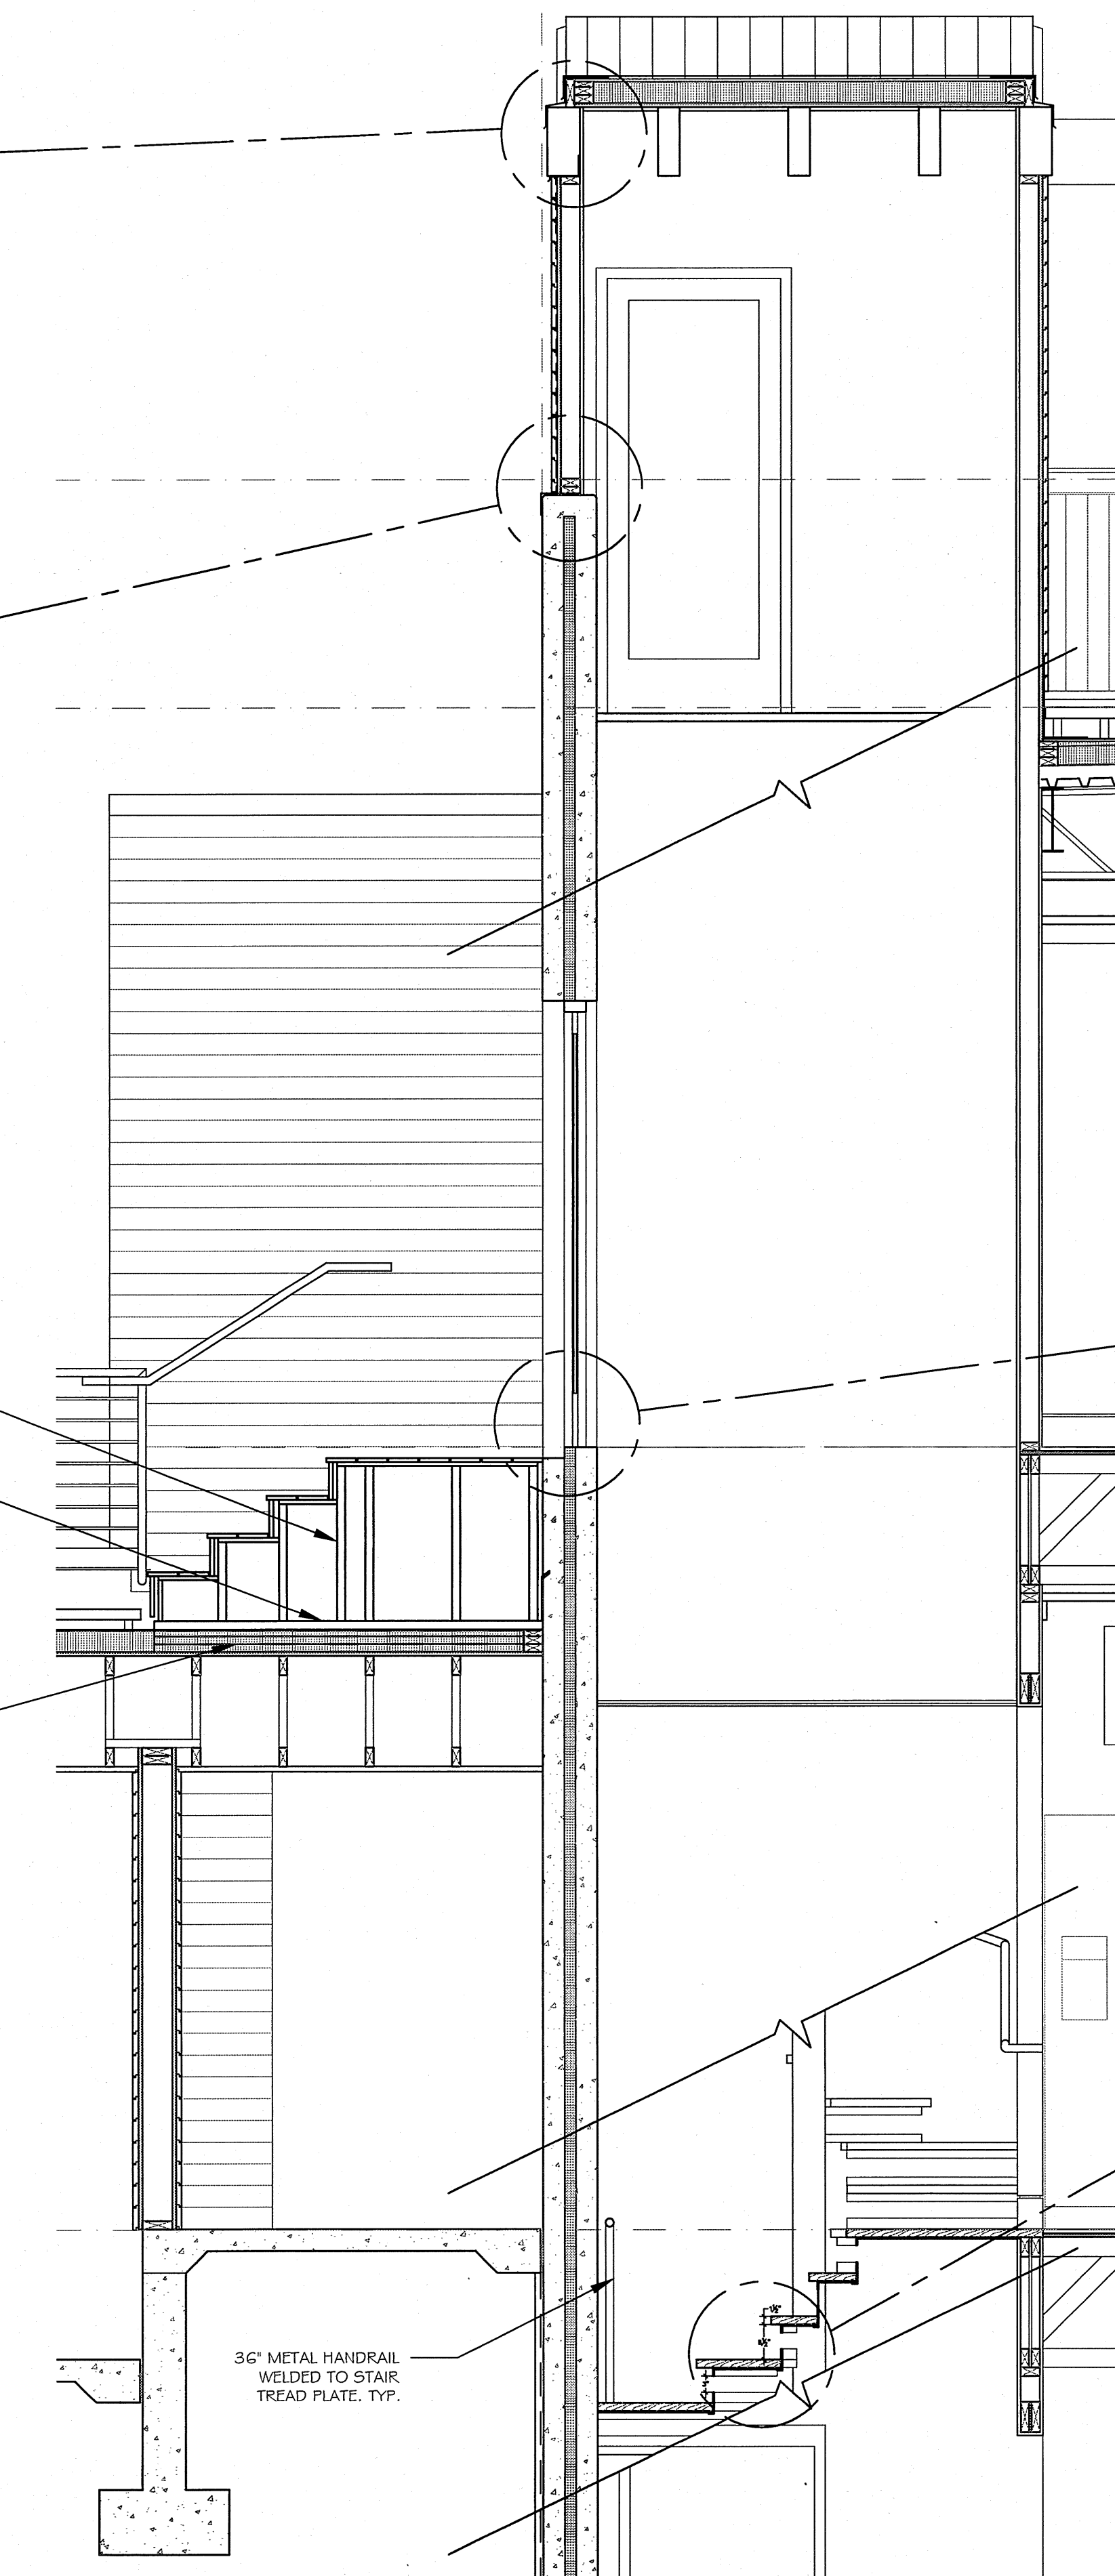


1 WALL SECTION LOOKING EAST
A203 1/2" = 1'-0"

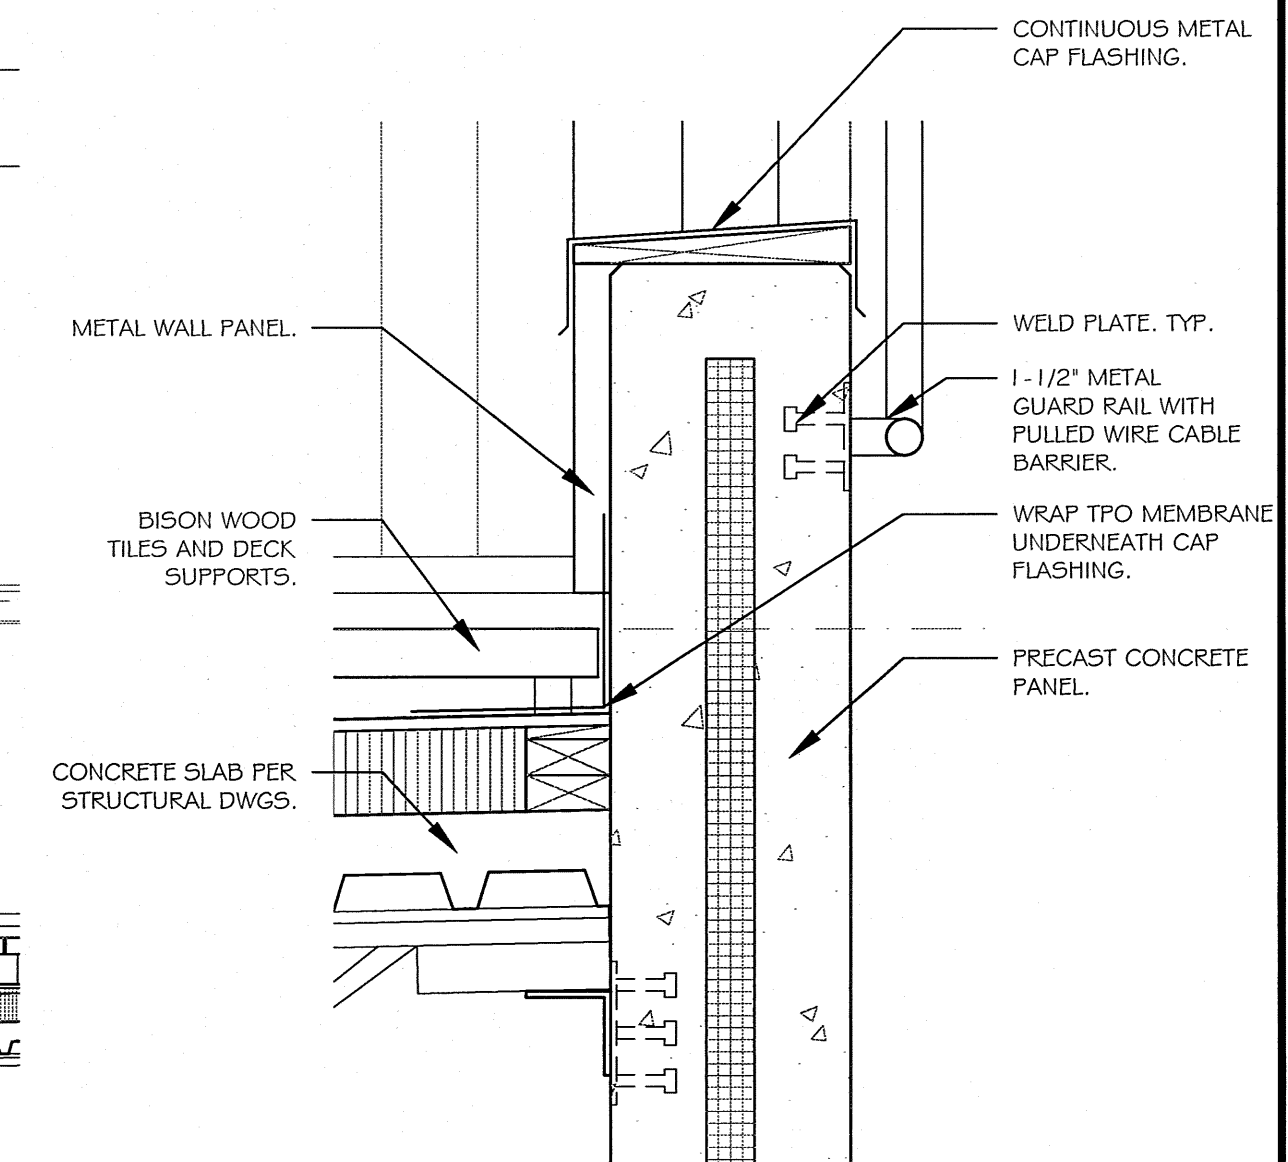

6 ROOF PRECAST CONNECTION
A203 1 1/2" = 1'-0"


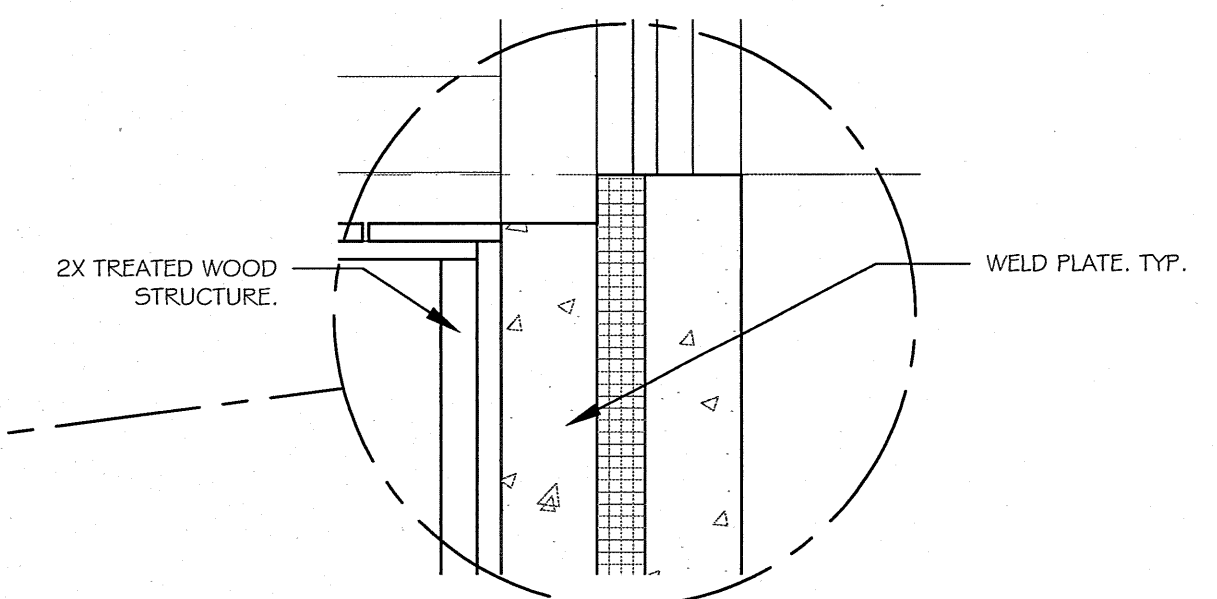


7 DOOR THRESHOLD DETAIL
A203 1 1/2" = 1'-0"

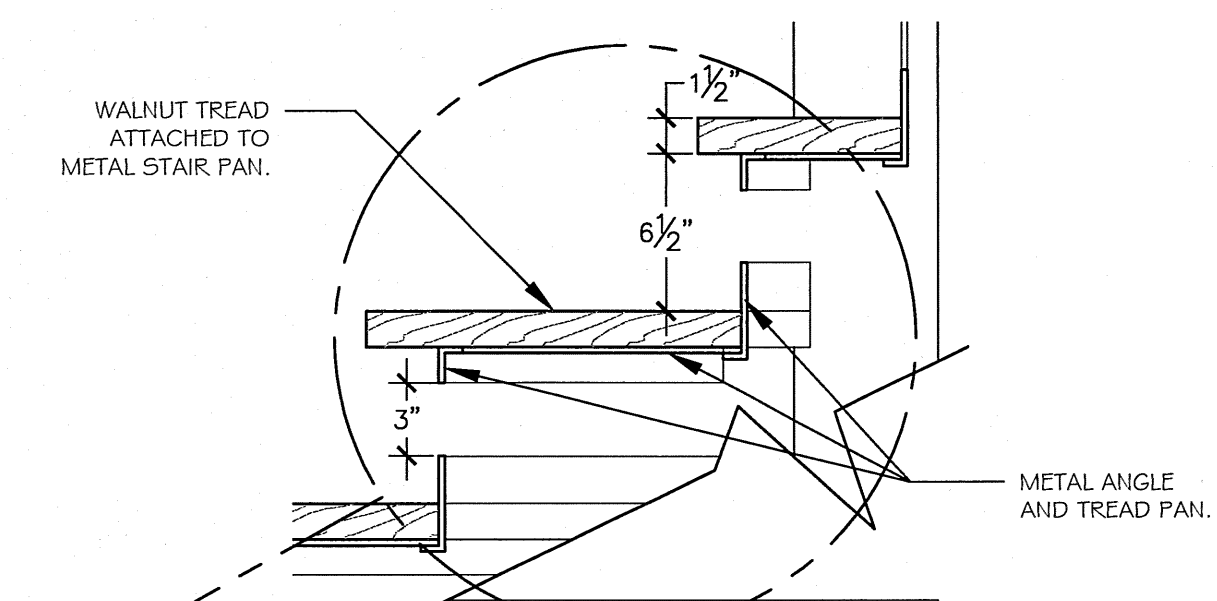

8 WINDER STAIR DETAIL
A203 1 1/2" = 1'-0"

205 Park Central East
Suite 407
Springfield, MO 65806
(417) 873.2255
www.nformarc.com

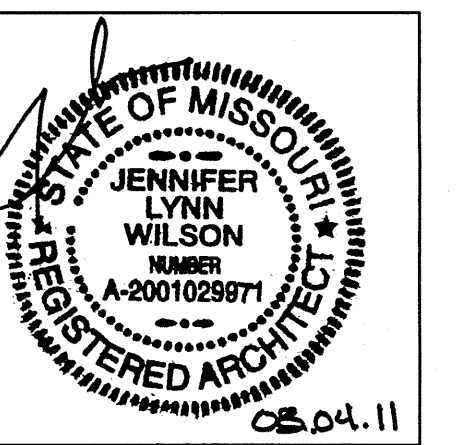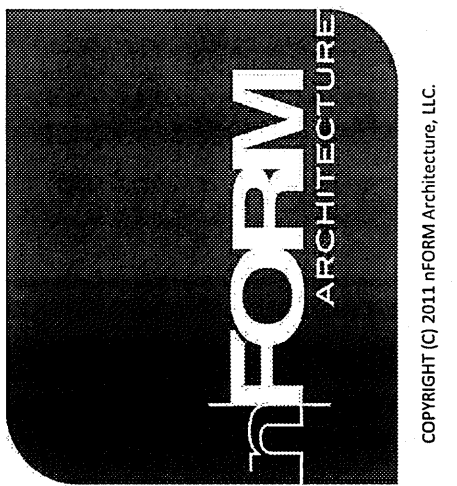

JENNIFER WILSON LICENSE #
A-2001029971
CERTIFICATE OF AUTHORITY #
A-2008010497

Chiles Residence

West Farm Road 124
Bois D'Arc, MO 65612

8.4.2011
CRES
Drawn By: JW
Checked By: TT
Revisions:
SECTIONS

A203