
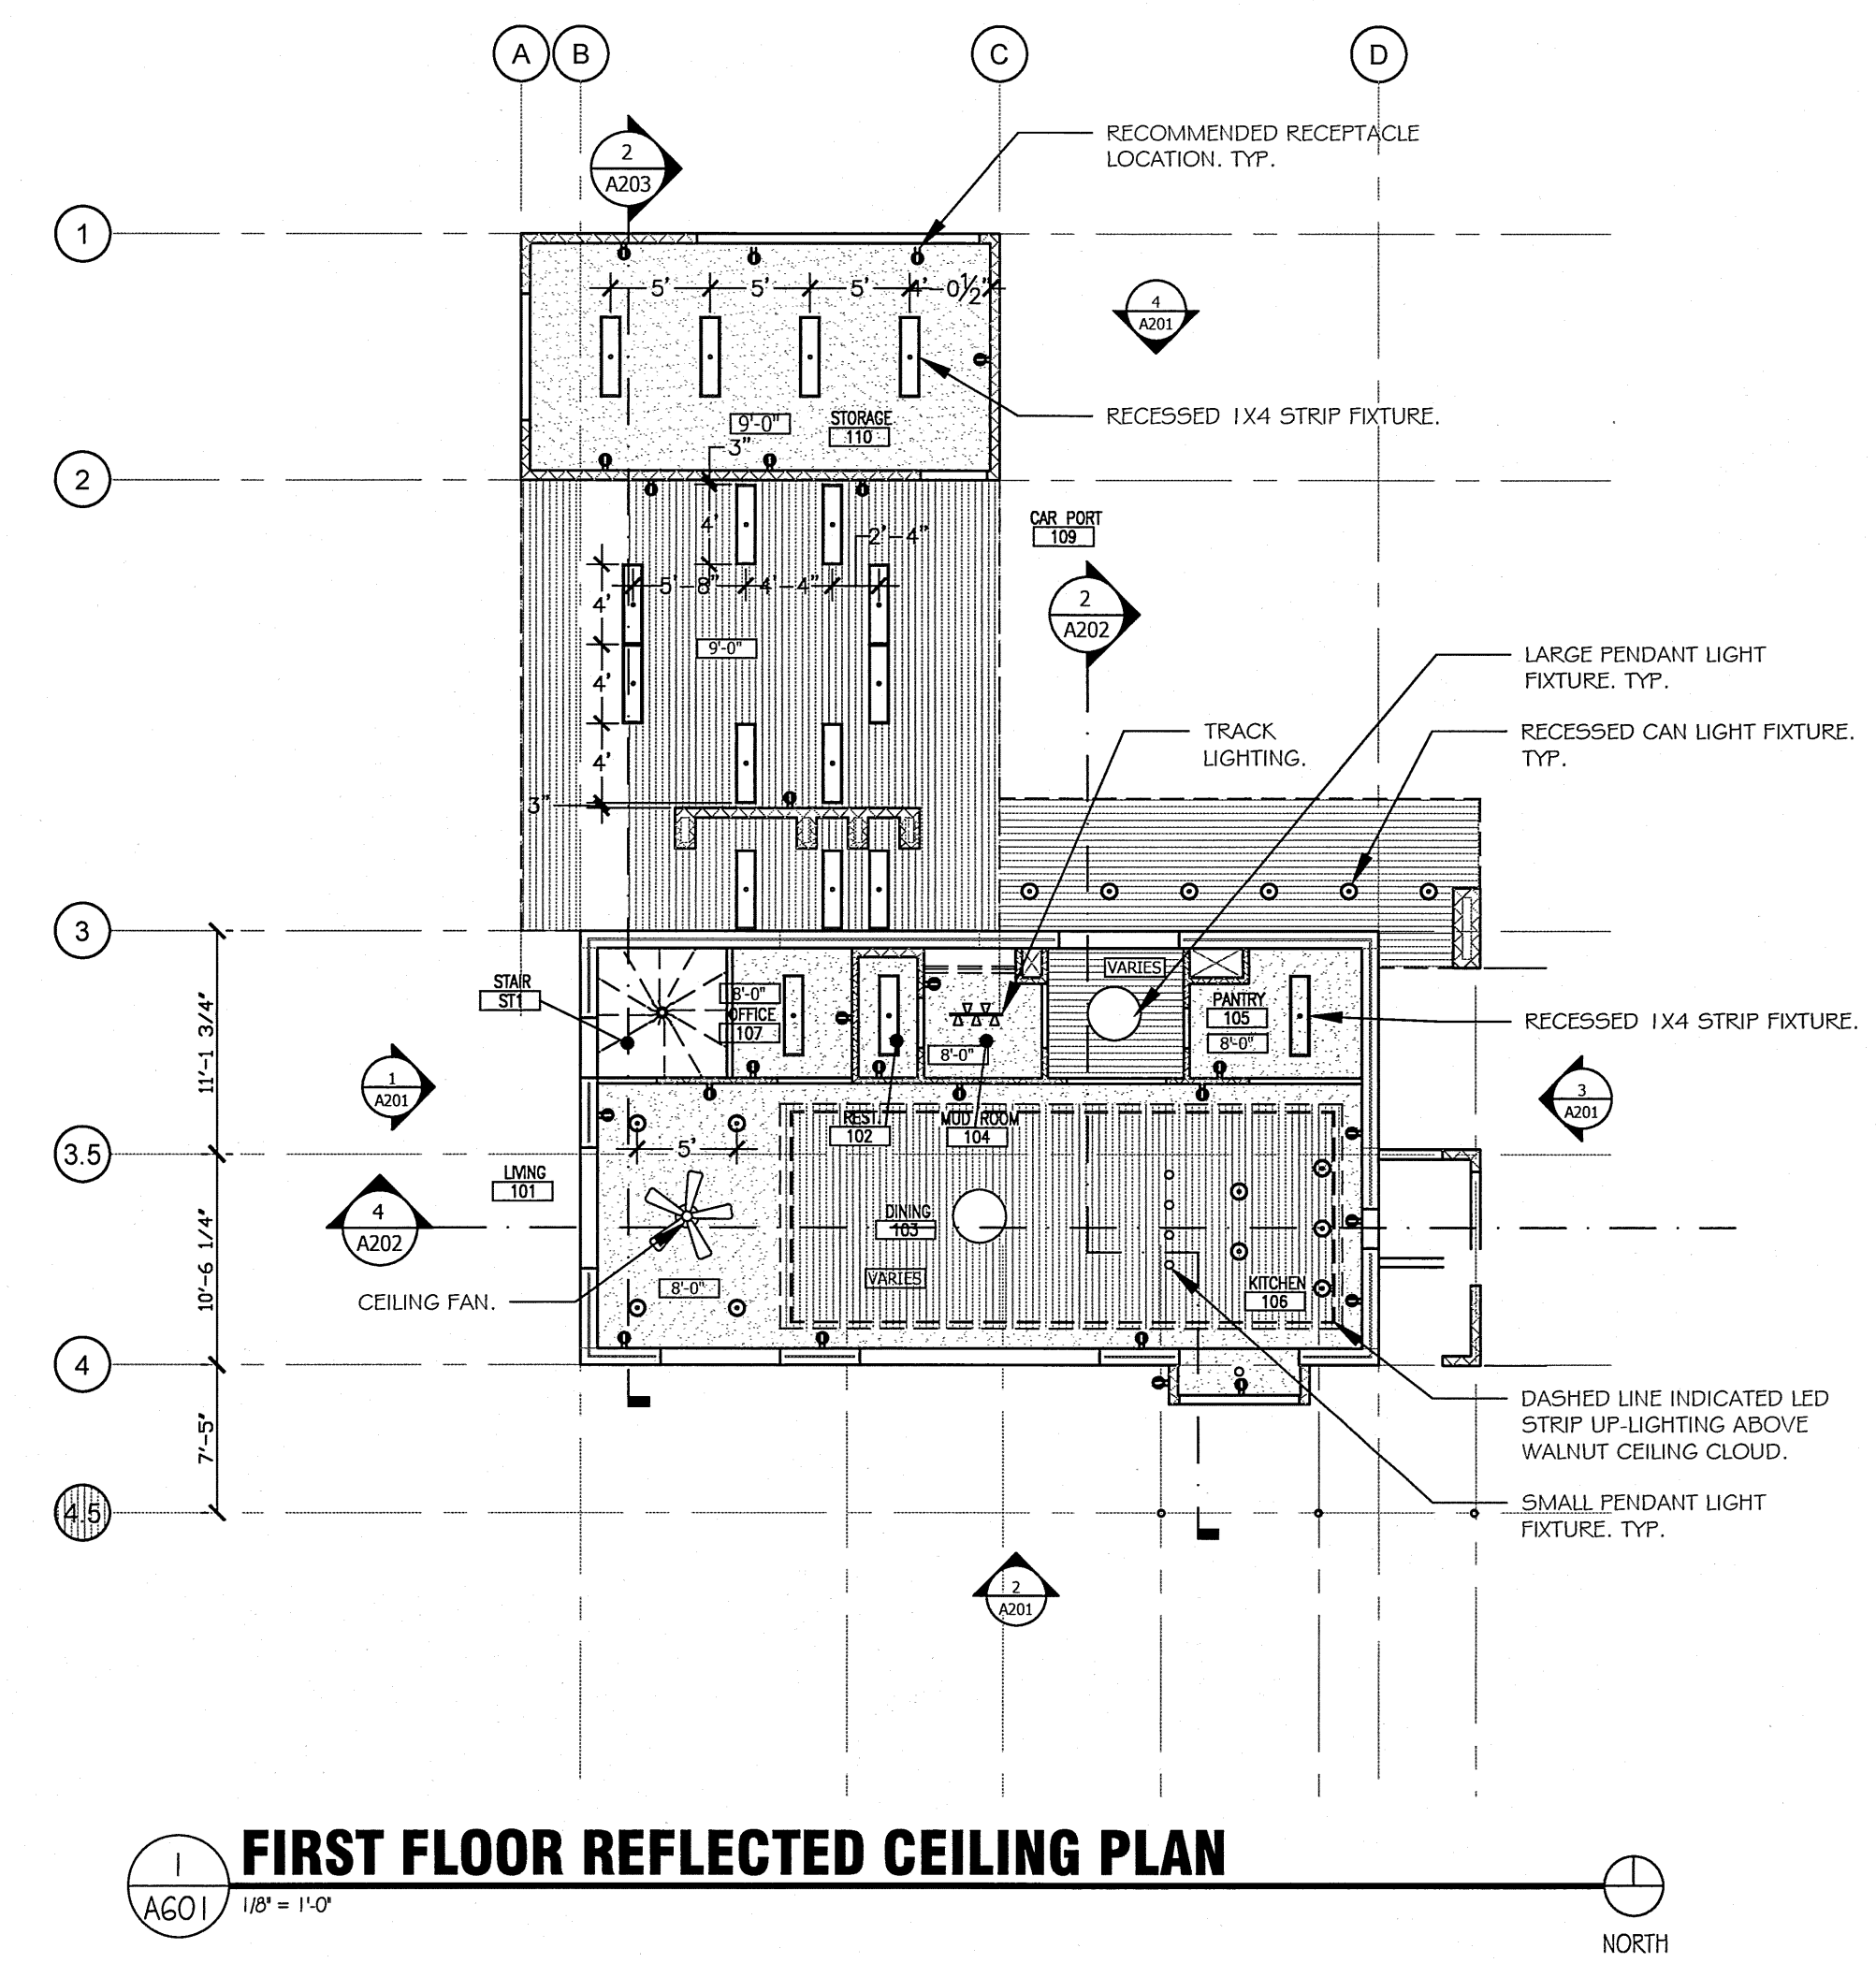
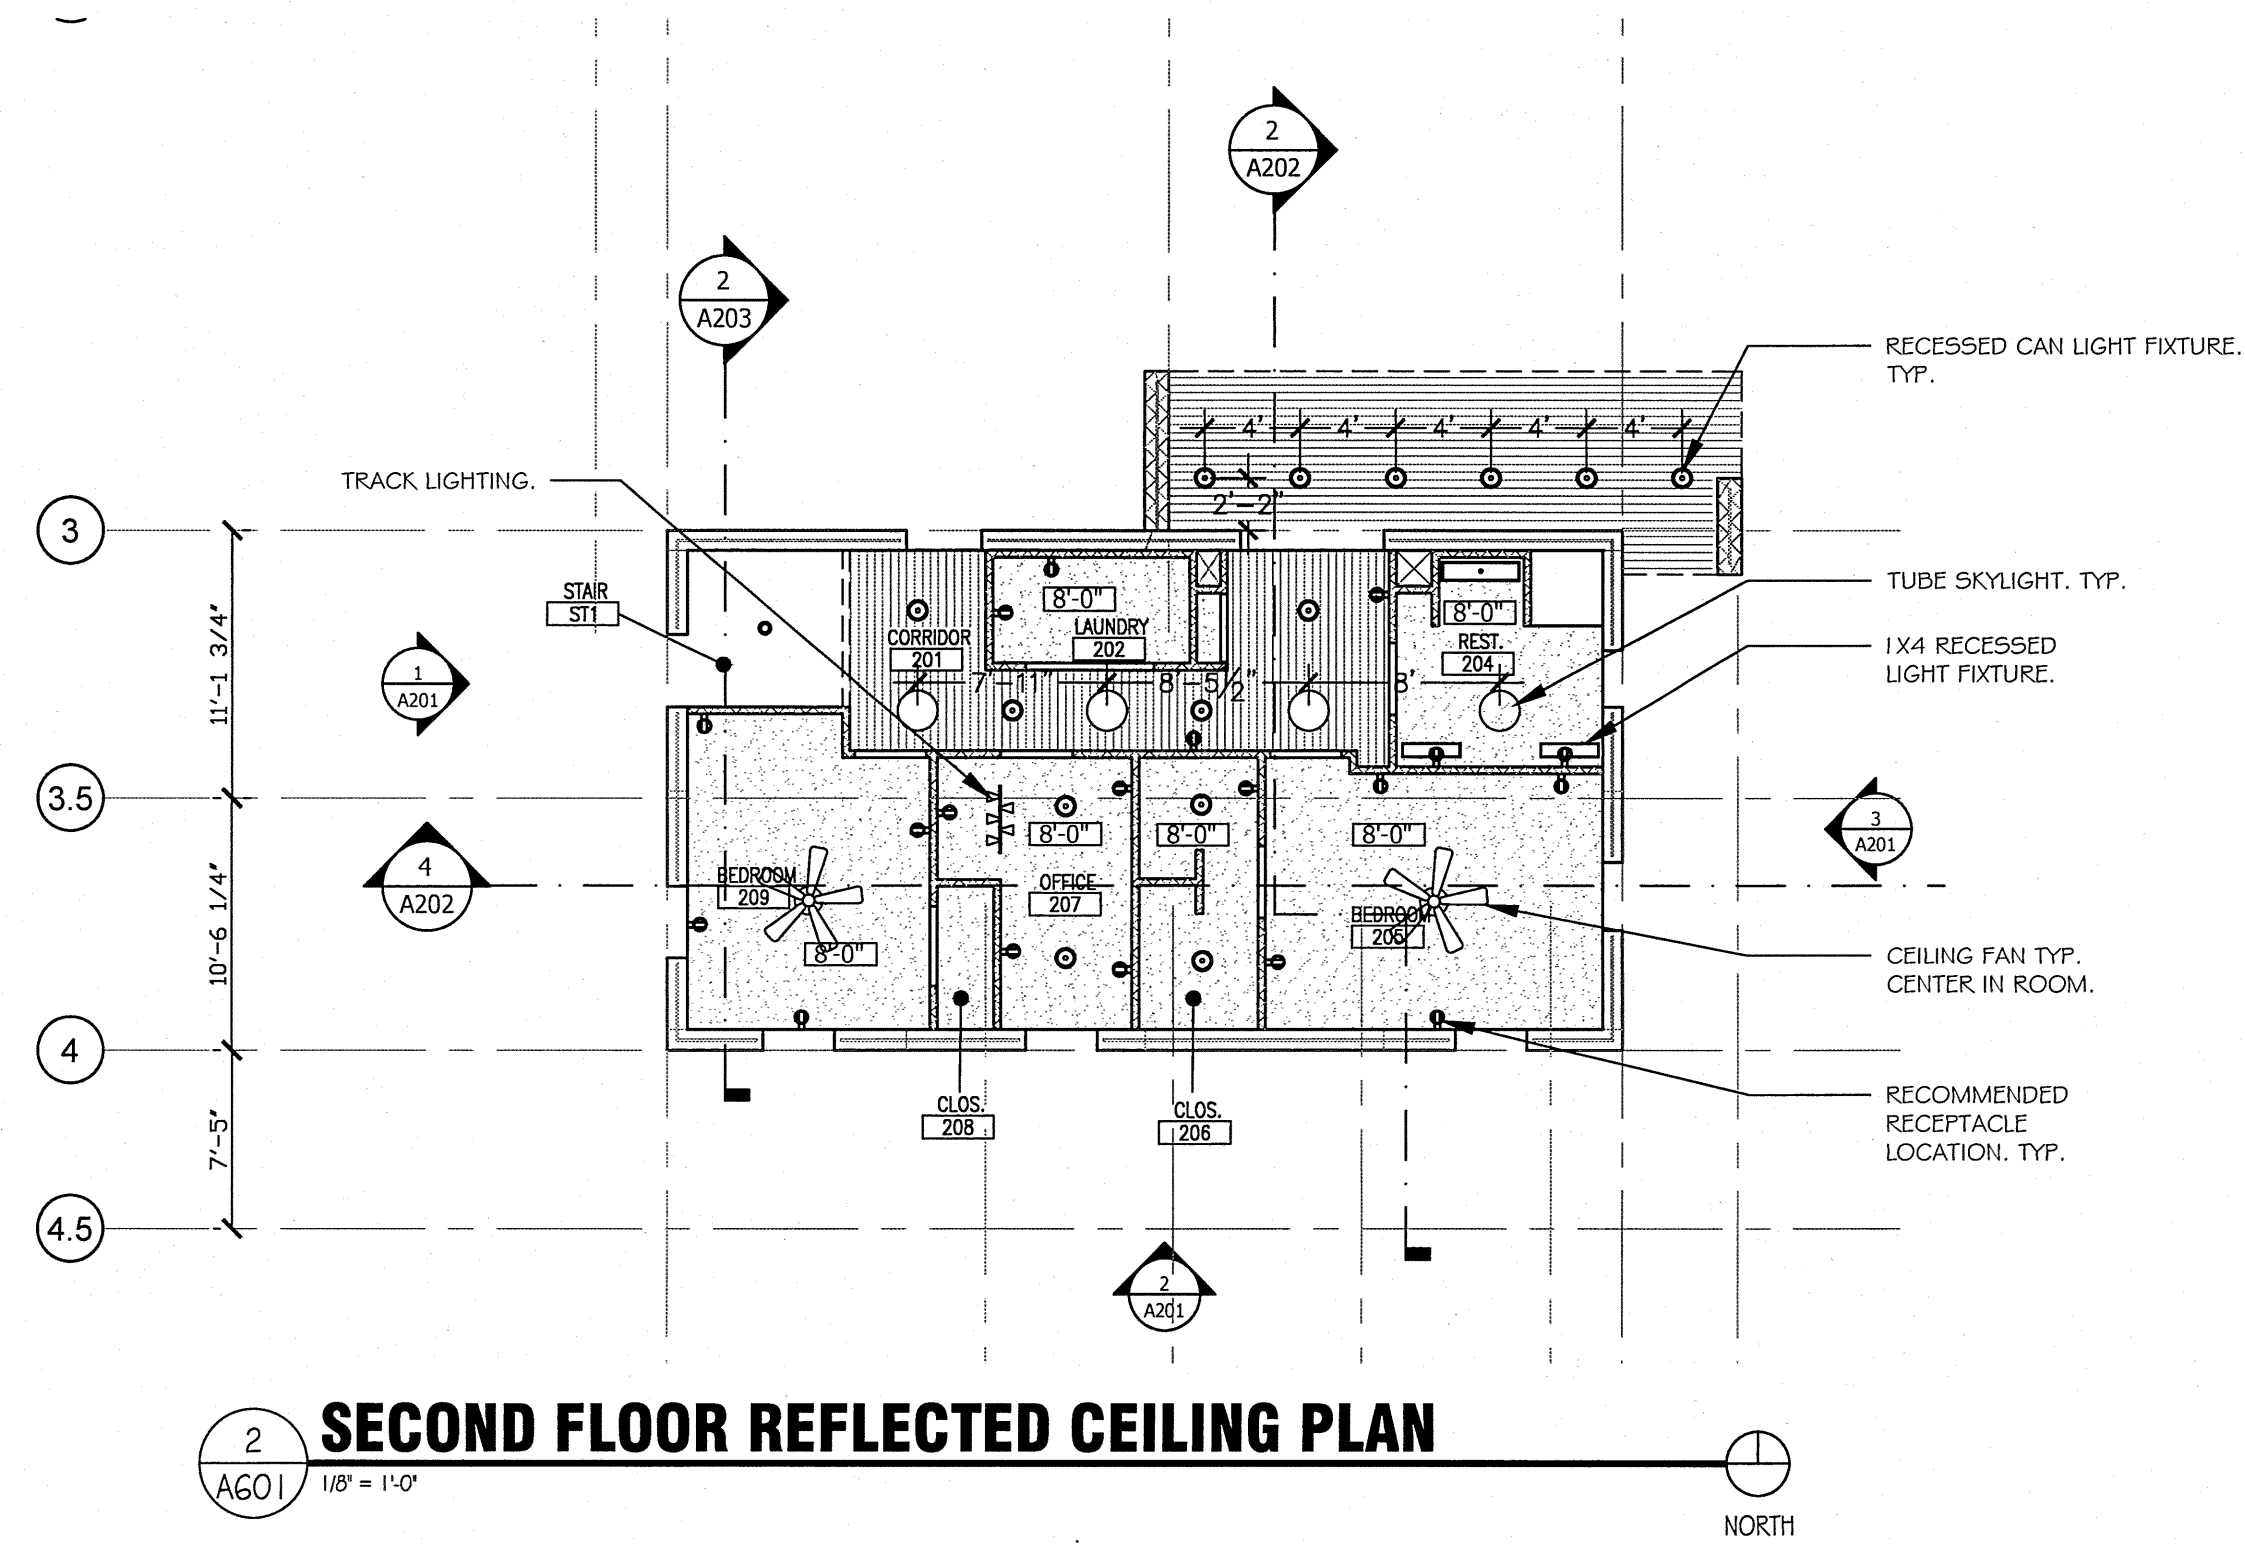


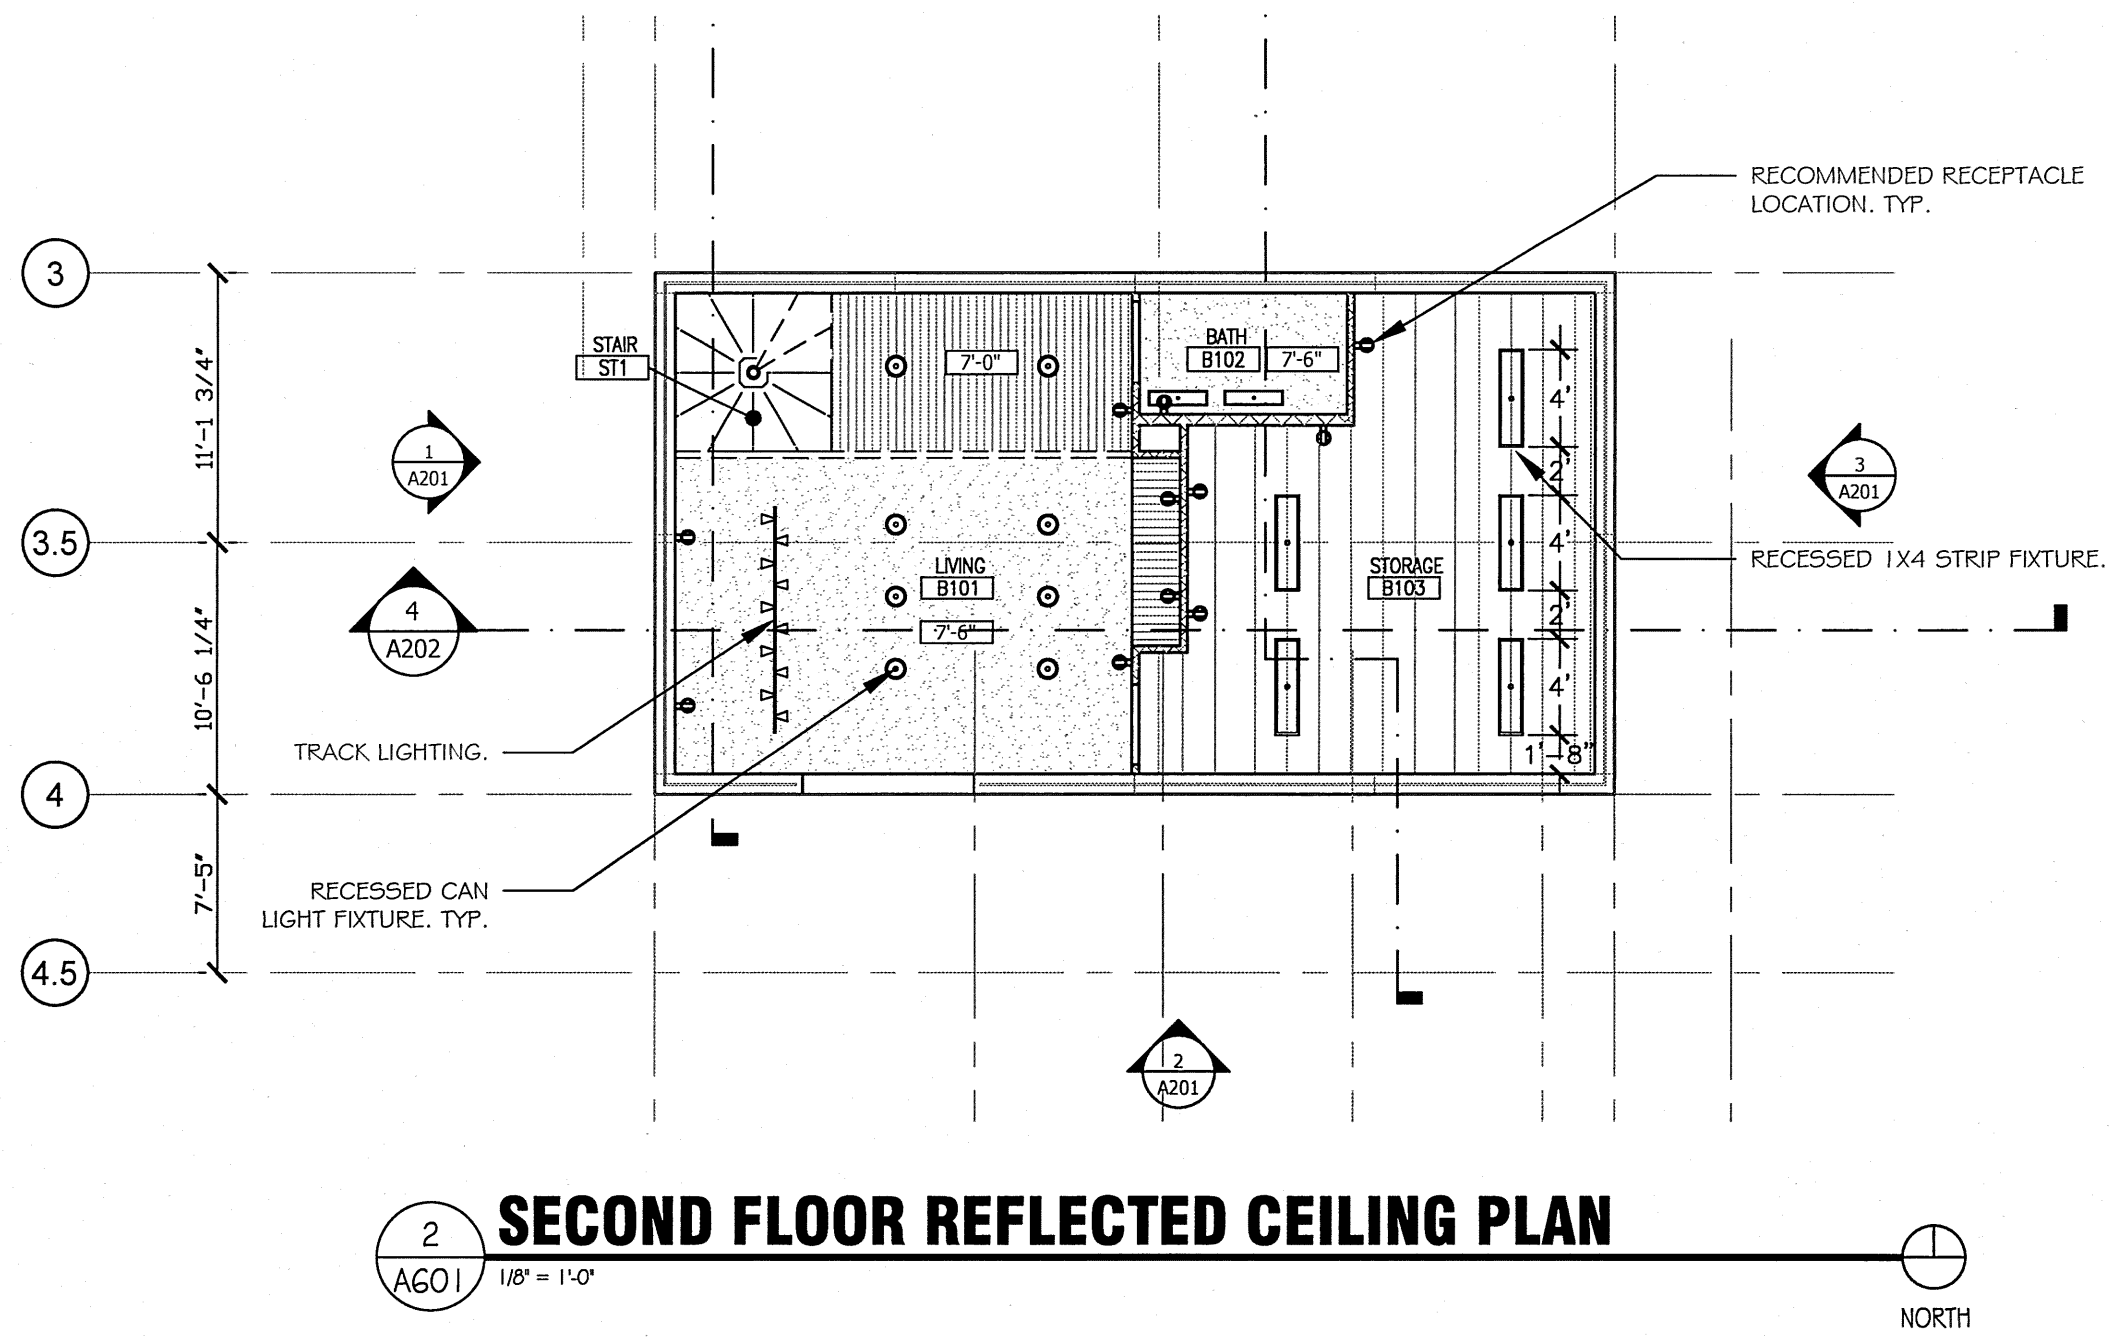

GENERAL NOTES:

- DIMENSIONS ARE TO GRID LINE, EDGE OF SLAB/PRECAST OR EDGE OF STUD.
- NO RECEPTILES SHALL BE PLACED IN OR ATTACHED TO THE PRECAST CONCRETE WALLS. RECEPTILES MAY BE PLACED IN THE FLOOR OR FRAMED CONSTRUCTION. ALL CONDUIT SHALL BE CONCEALED.
-


FINISH NOTES:

- PRECAST PANELS SHALL NOT BE PAINTED ON THE INTERIOR OR EXTERIOR.
- STAIN WOOD DOORS.
- PAINT GYPSUM BOARD PARTITIONS.

CEILING FINISH LEGEND:

- 4" CYPRESS OR WALNUT, WALNUT ON INTERIOR, CYPRESS ON EXT.
- 1/2" GYP. BD.
- EXPOSED STRUCTURE

205 Park Central East
Suite 407
Springfield, MO 65806
(417) 873.2255
www.nformarc.com

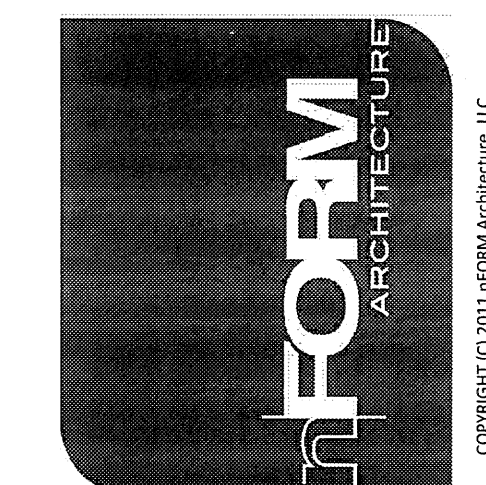

JENNIFER WILSON LICENSE #
A-2001029971
CERTIFICATE OF AUTHORITY #
A-2008010497

Chiles Residence
West Farm Road 124
Bois D'Arc, MO 65612

8.4.2011
CRES
Drawn By: JW
Checked By: TT
Revisions:

**REFLECTED
CEILING PLANS**

A601