

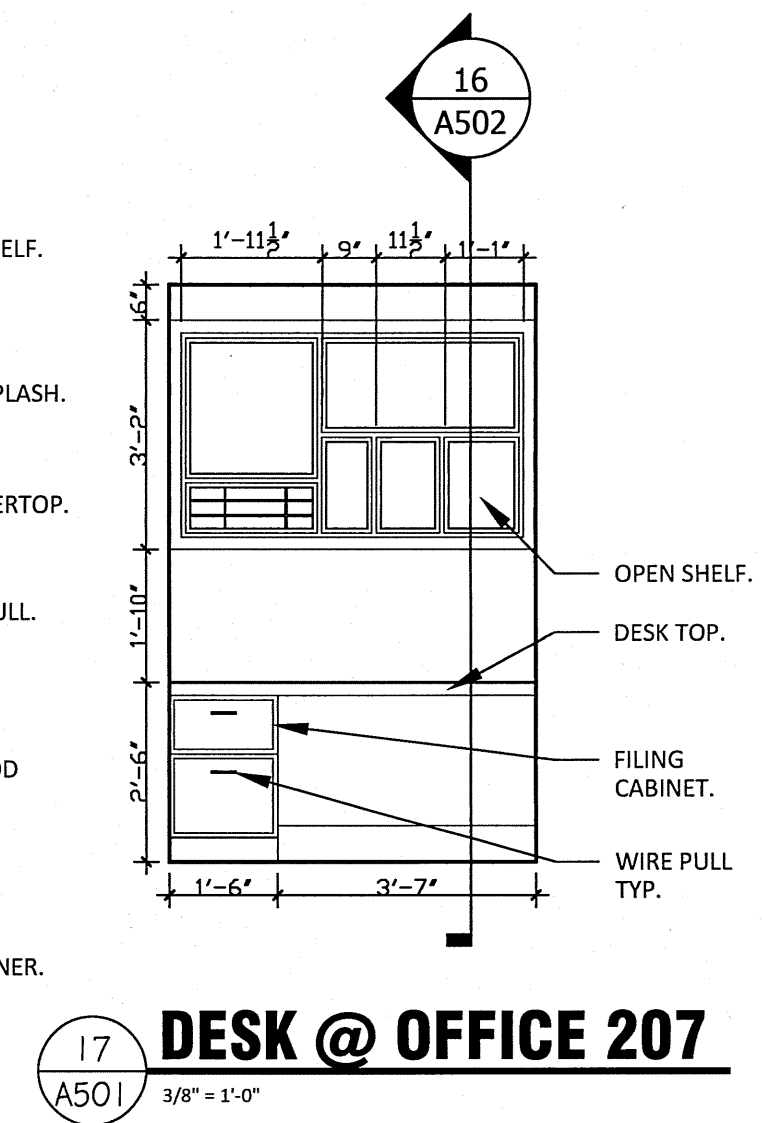
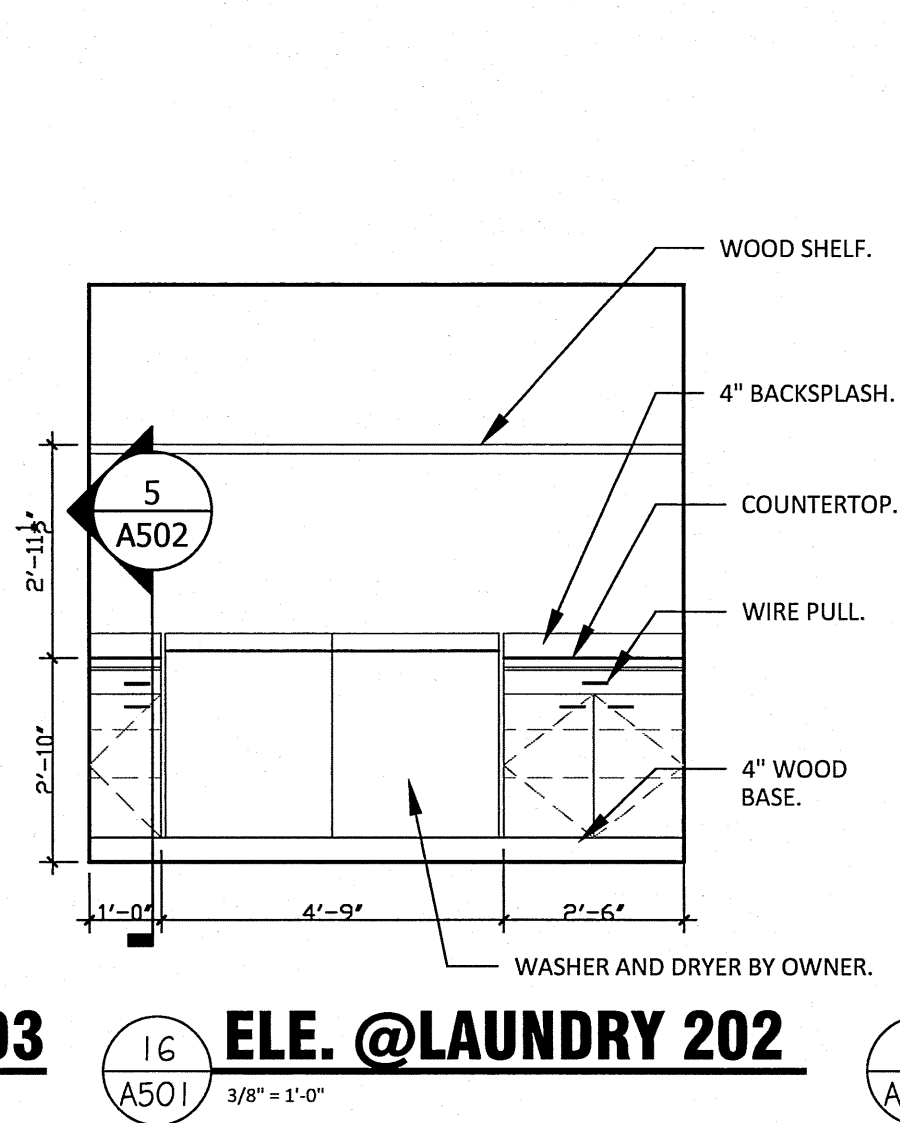
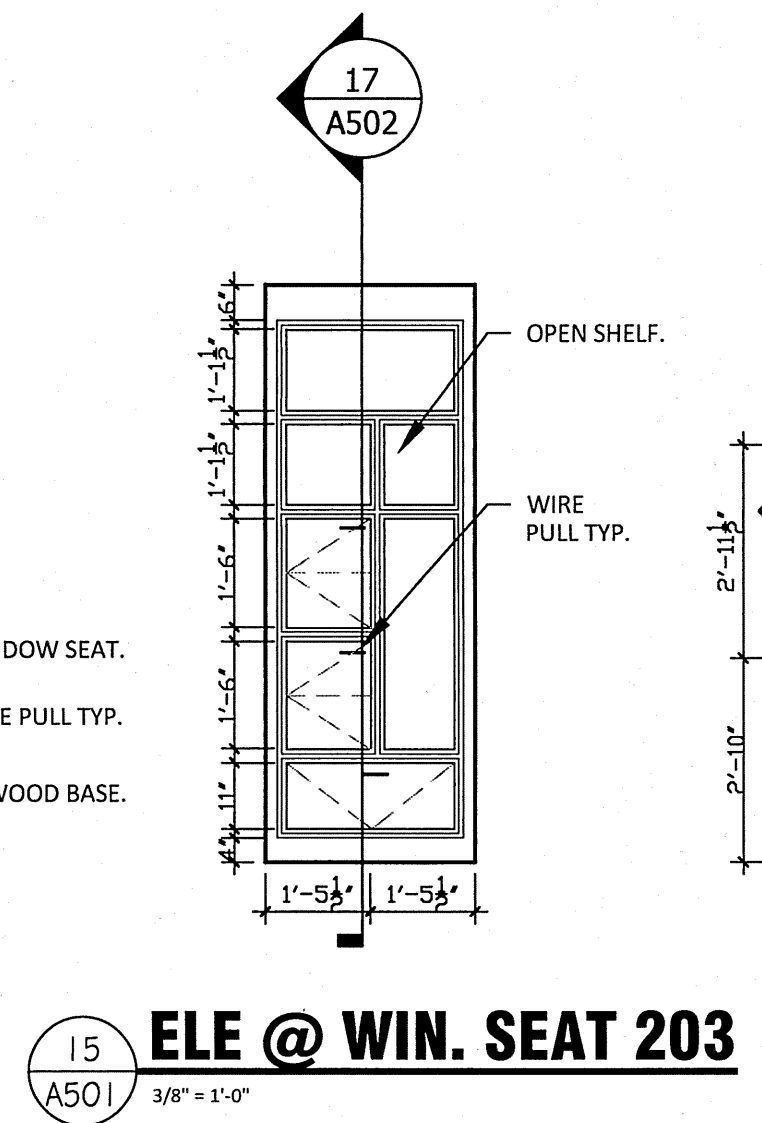
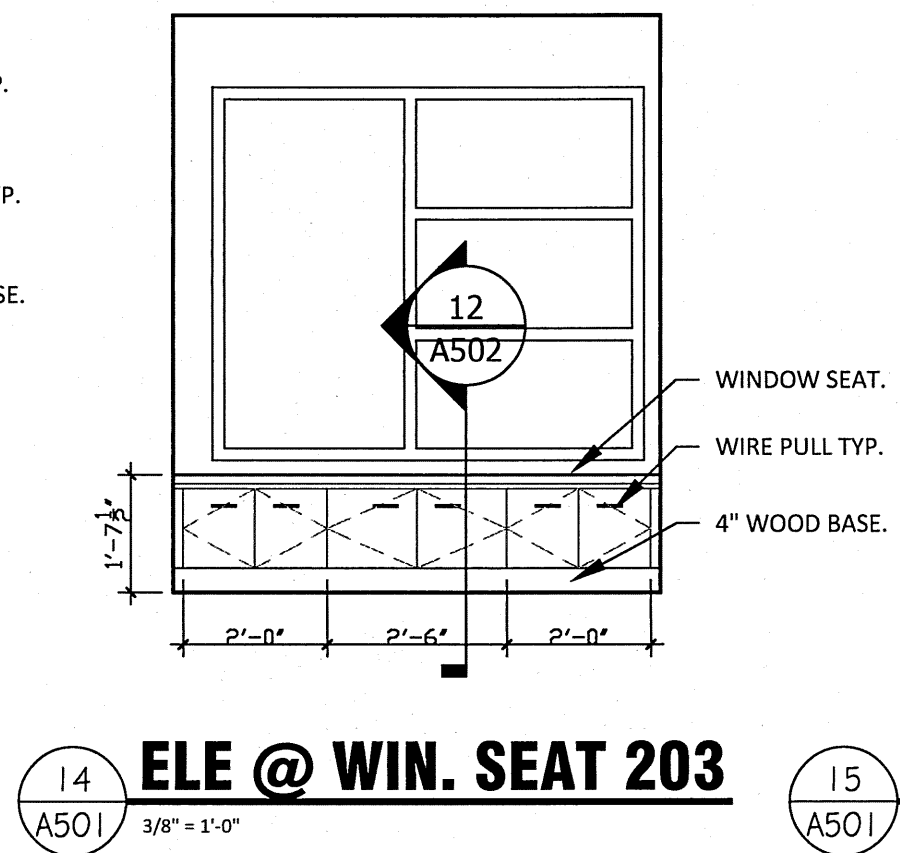
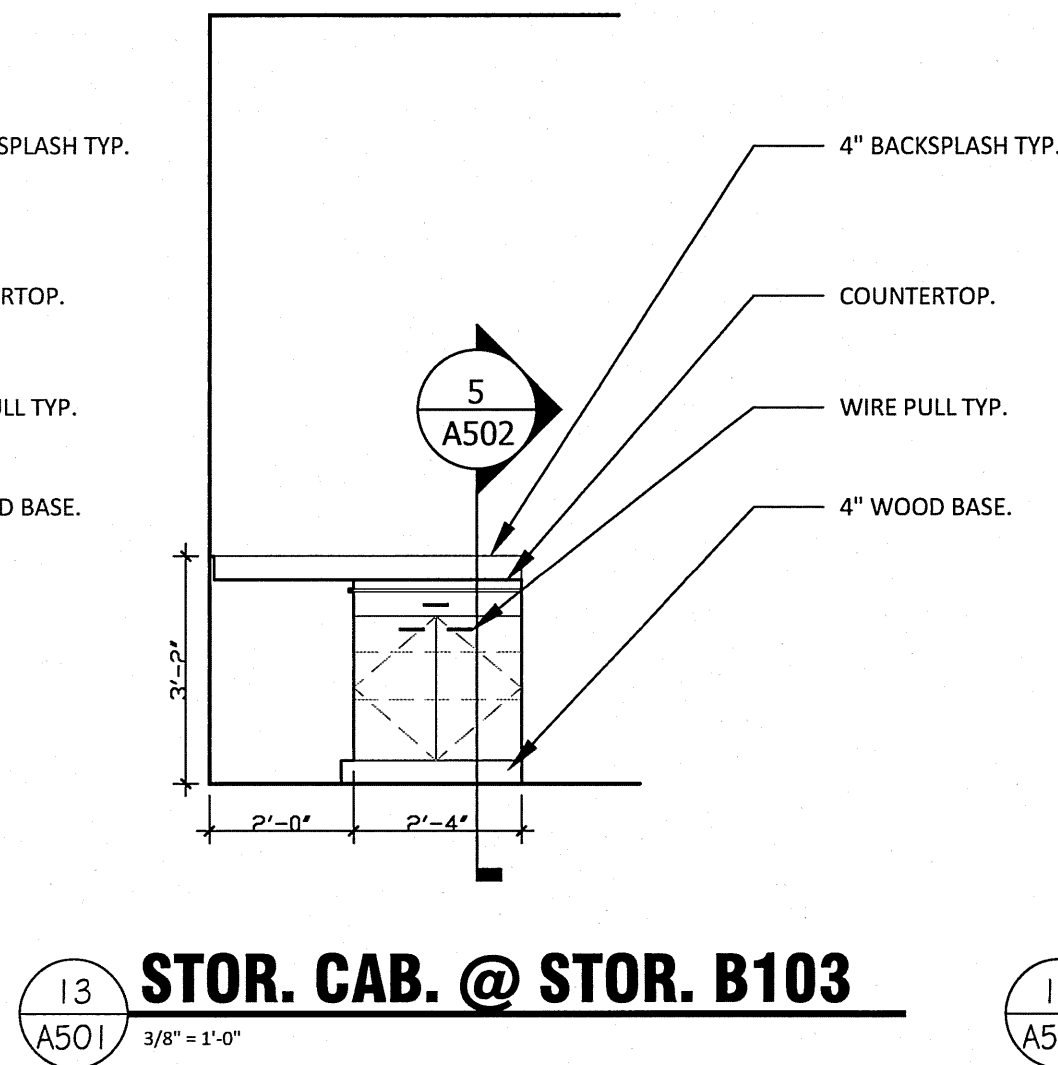
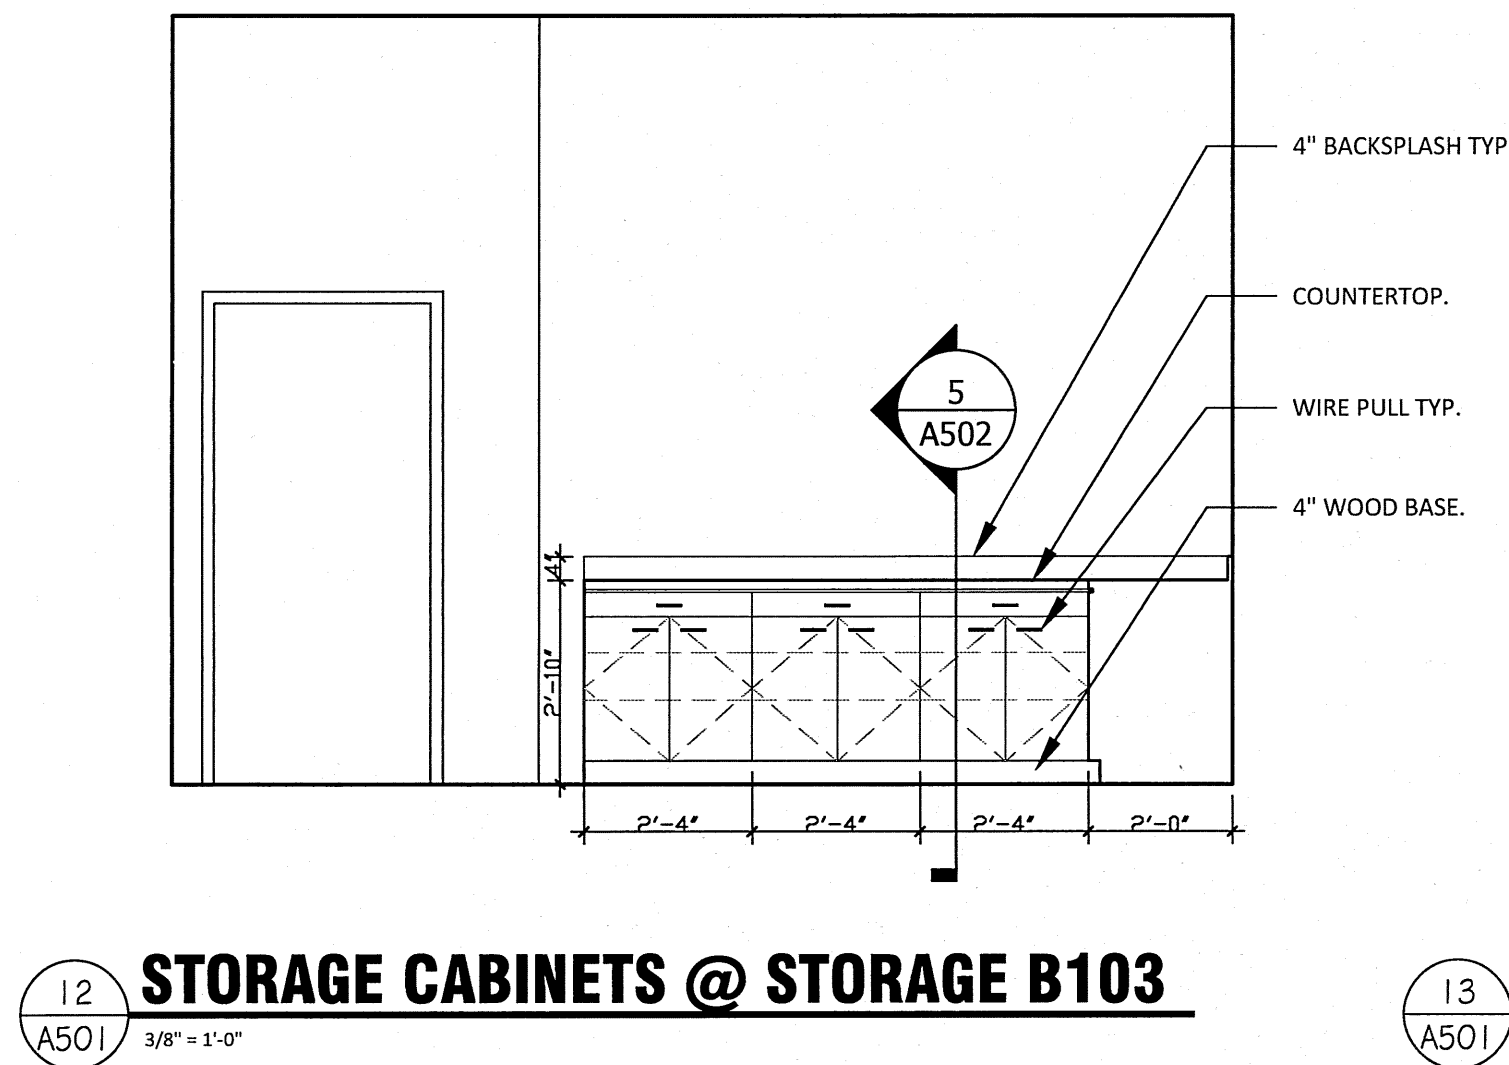
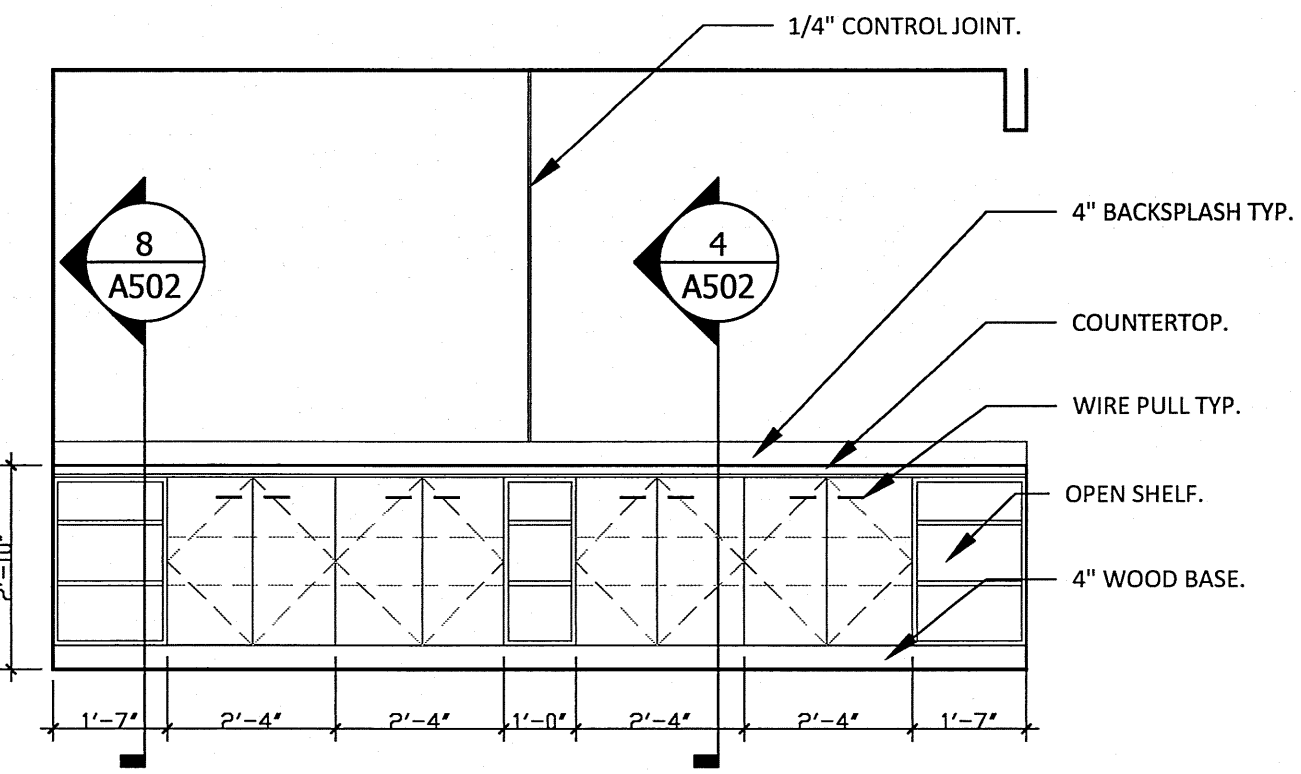
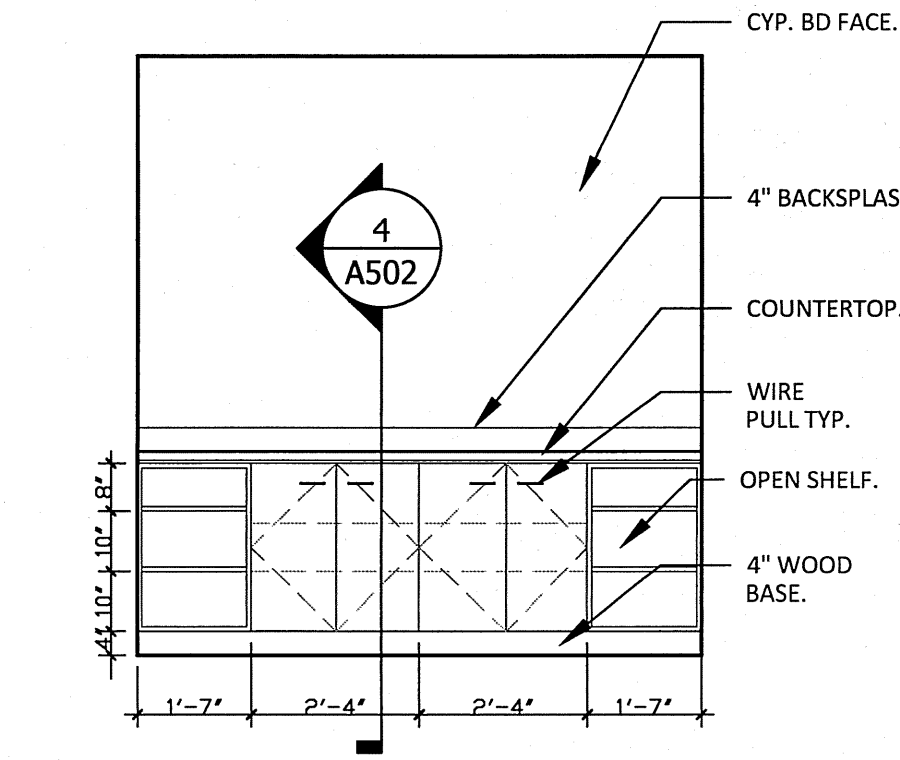
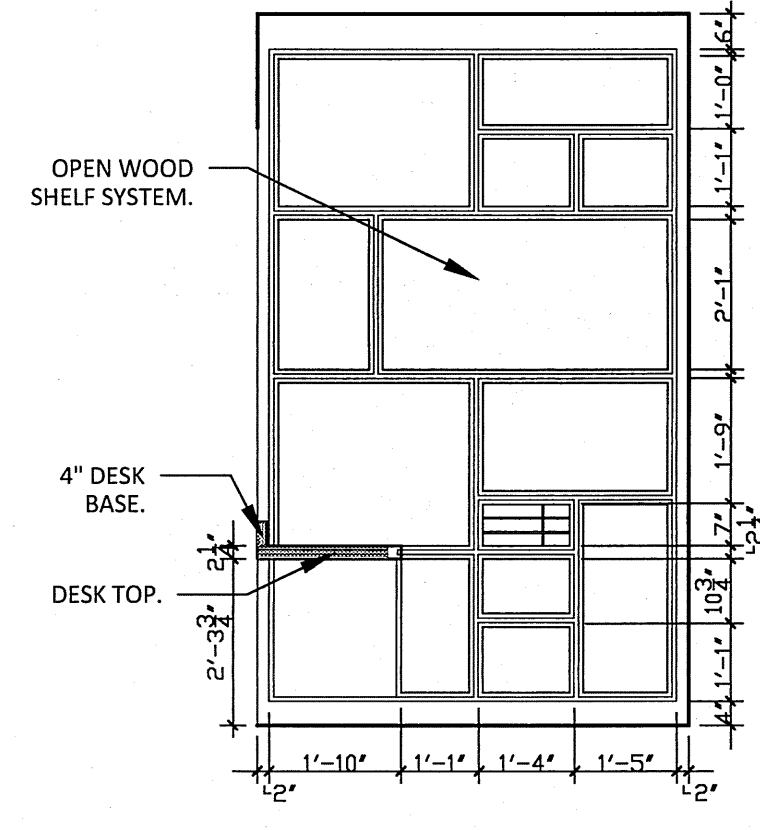
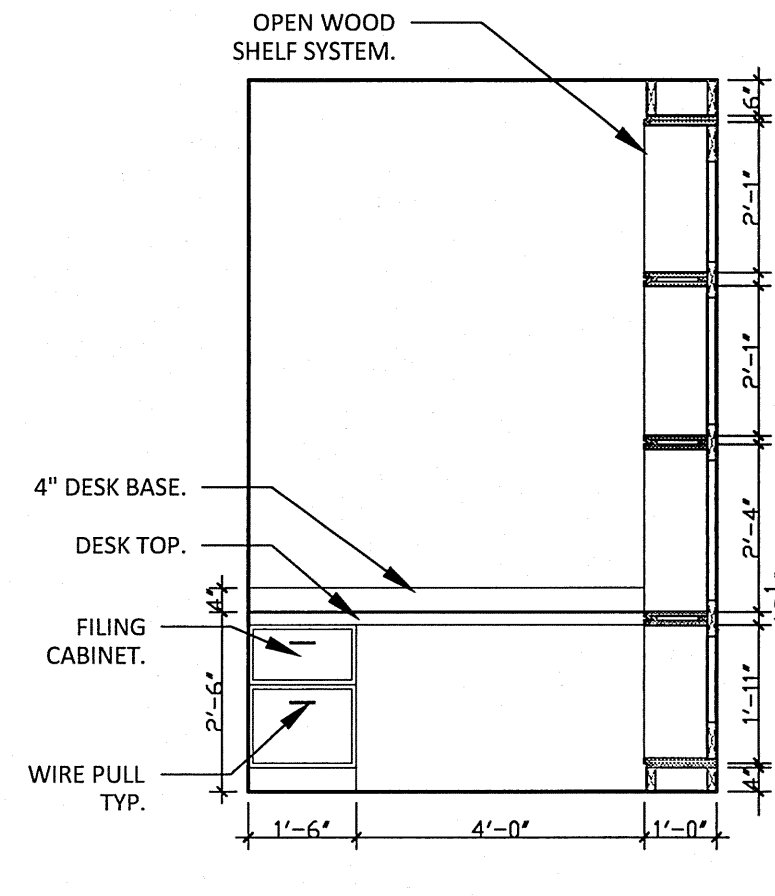
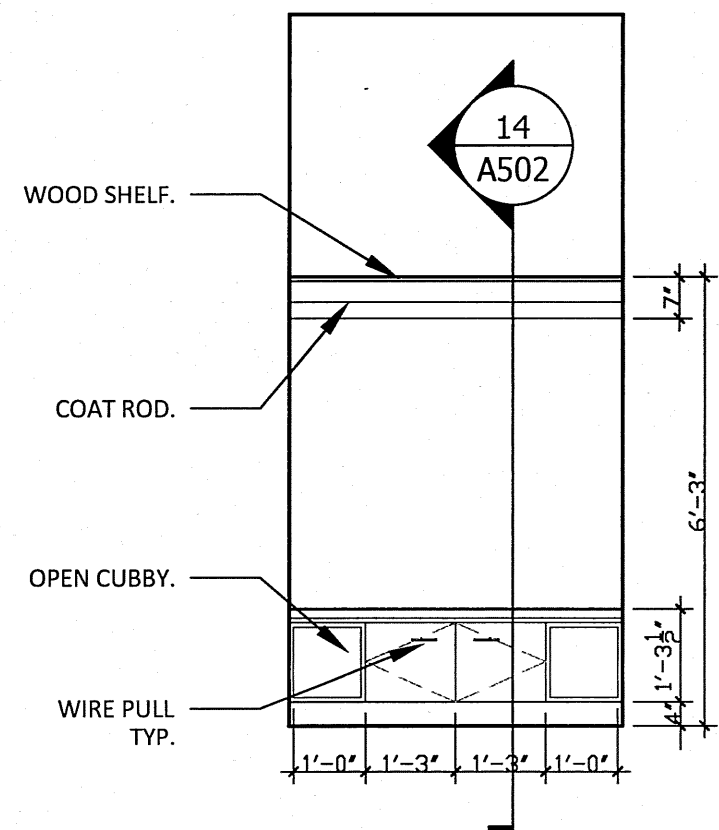
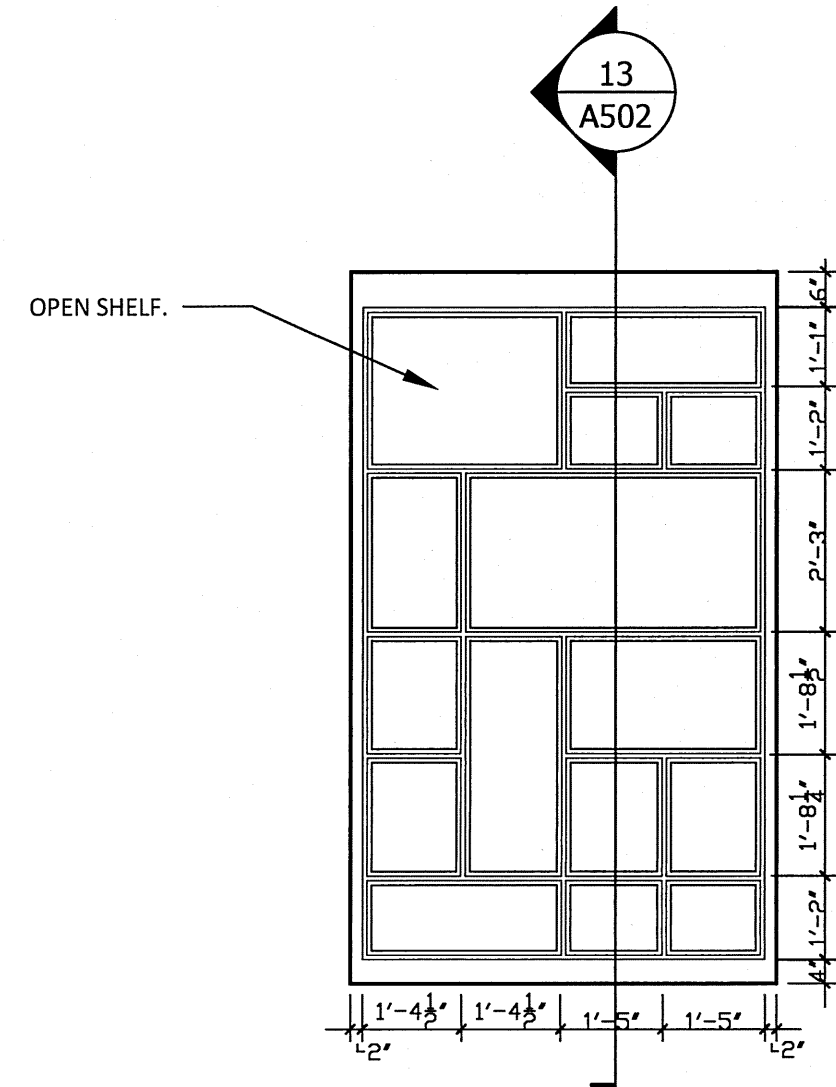
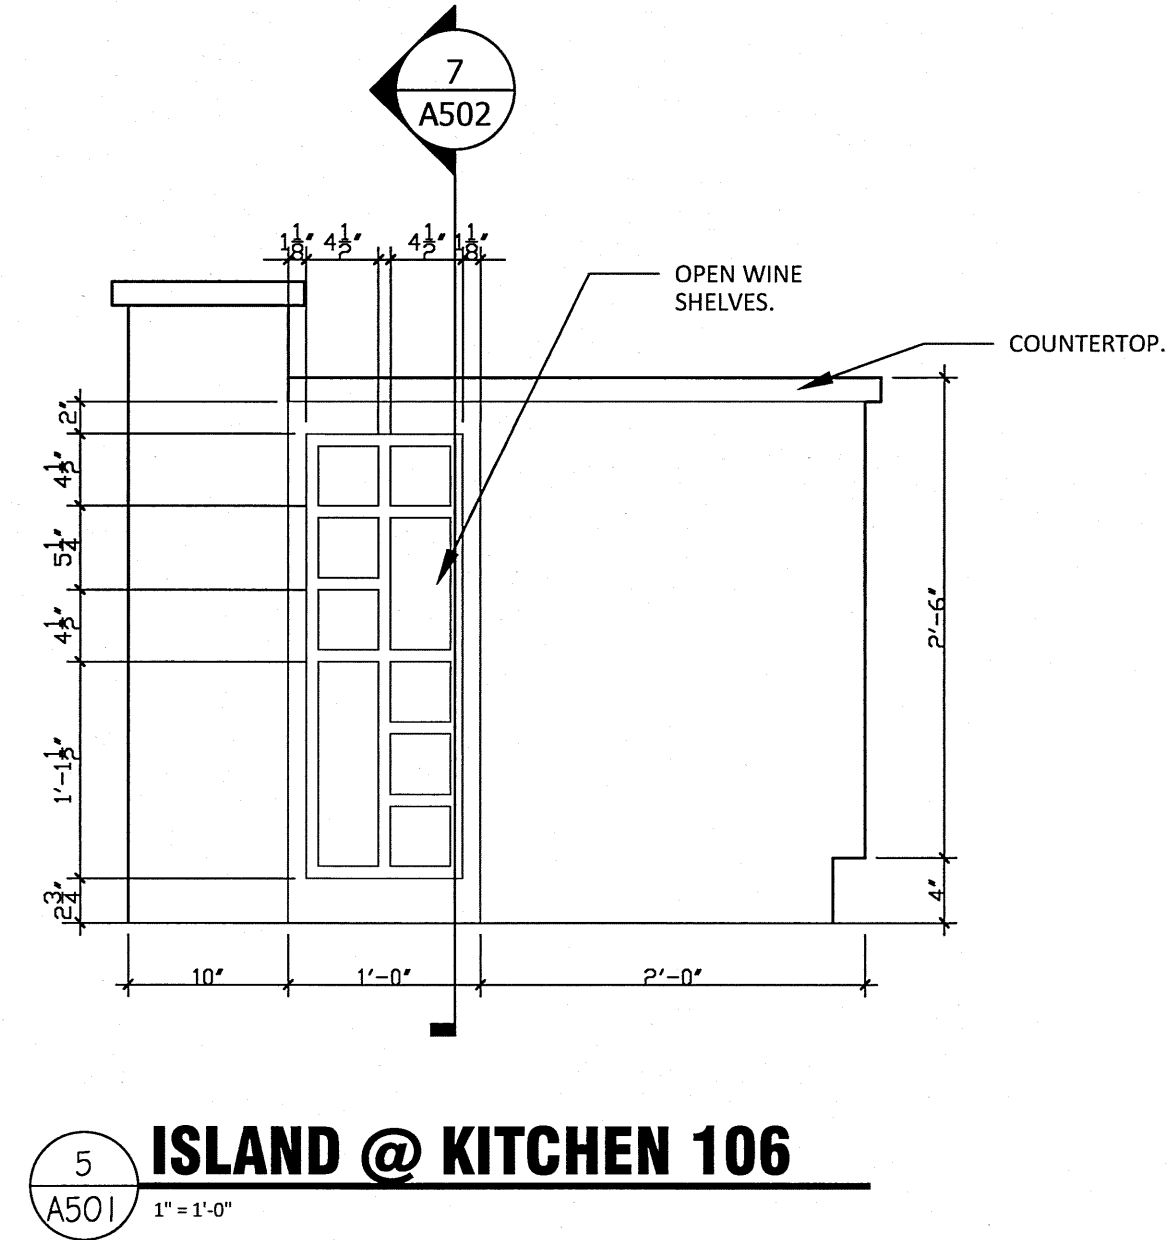
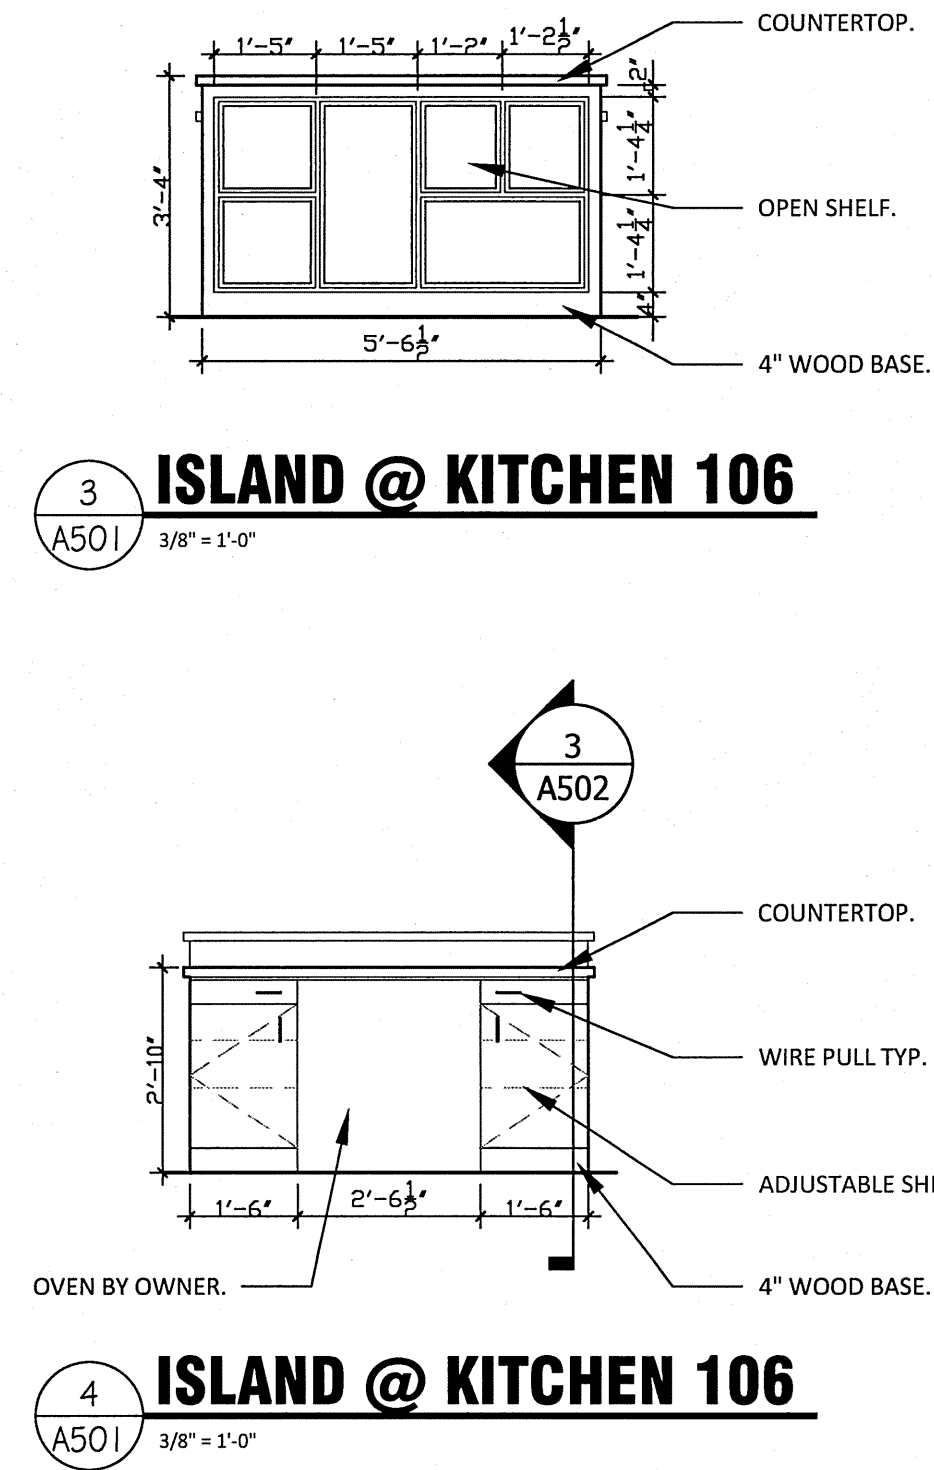
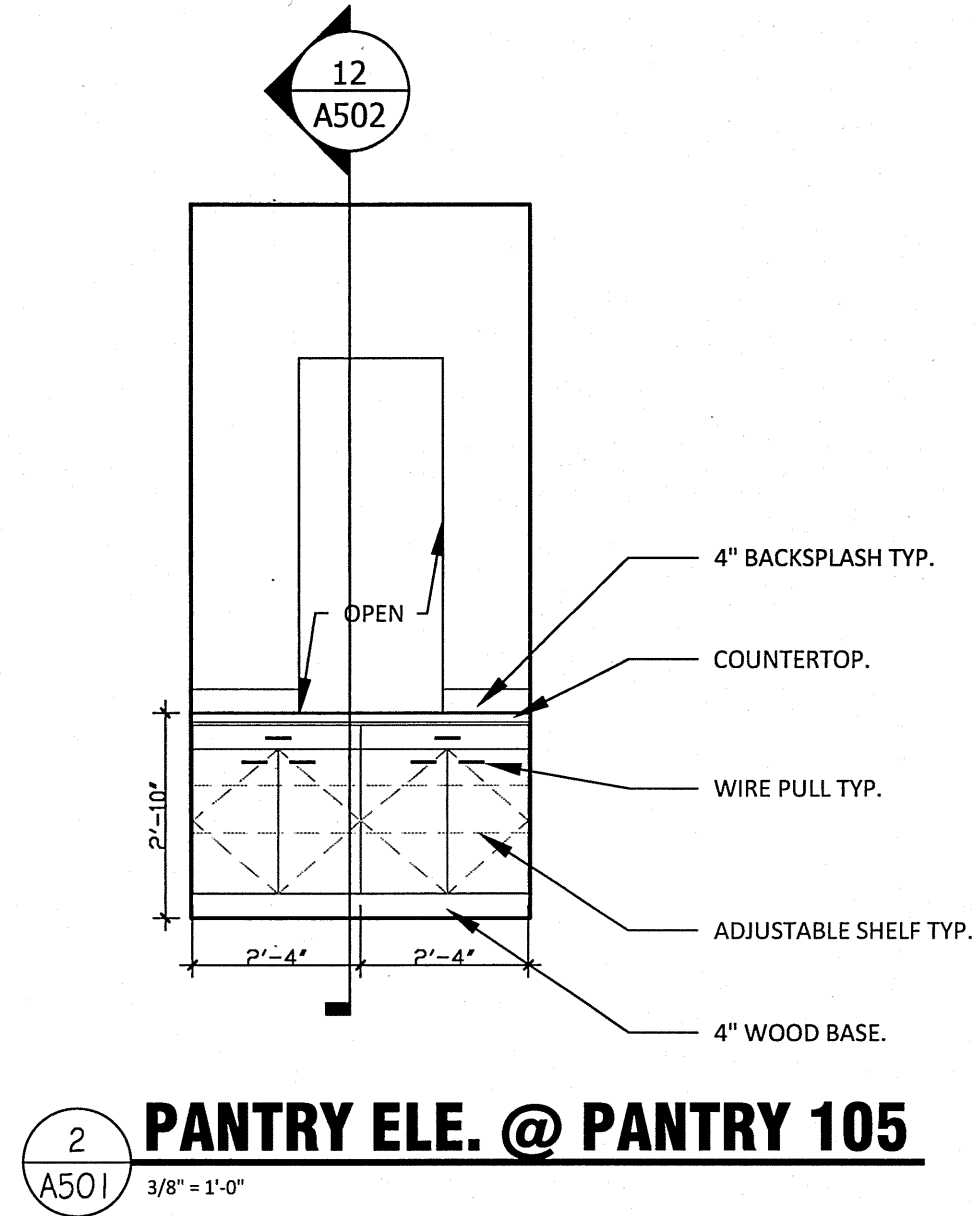
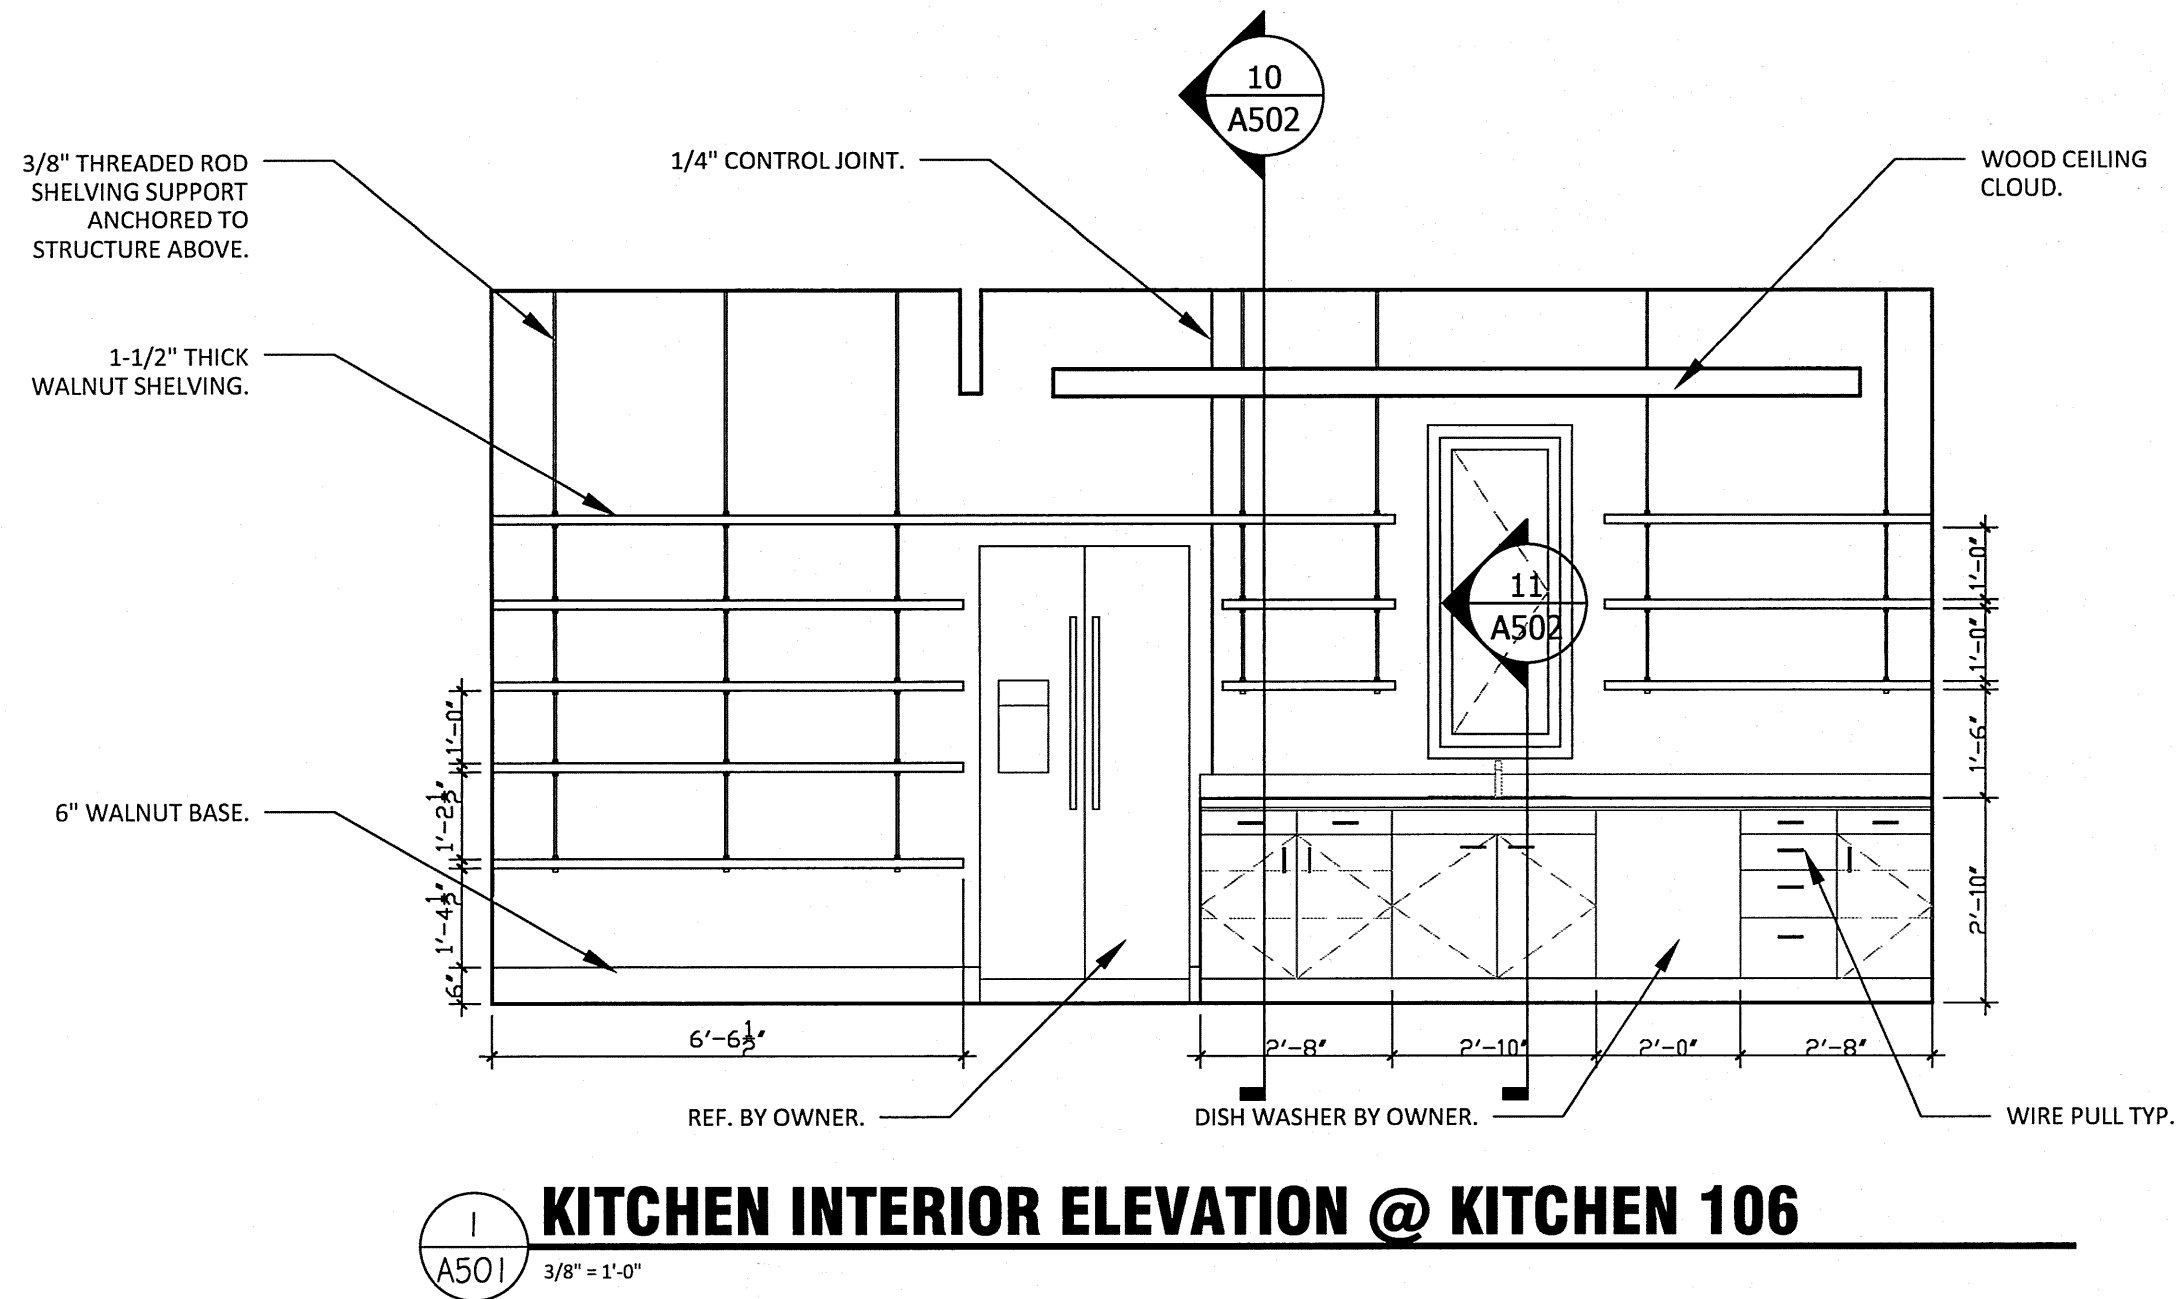


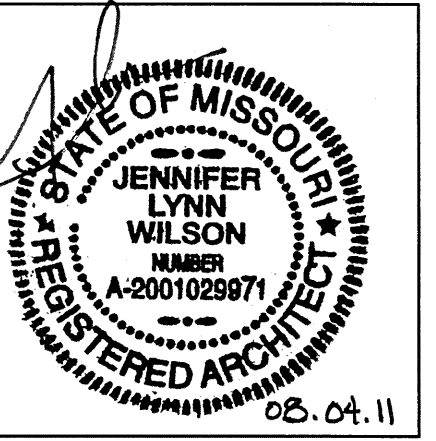

205 Park Central East
Suite 407
Springfield, MO 65806
(417) 873.2255
www.nformarc.com

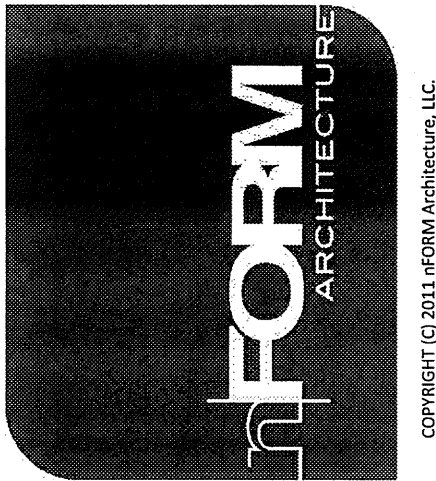

JENNIFER LYNN WILSON
A-2001029971
CERTIFICATE OF AUTHORITY #
A-2008010497

Chiles Residence

West Farm Road 124
Bois D'Arc, MO 65612

8.4.2011
CRES
Drawn By: DC
Checked By: TT
Revisions:
MILLWORK

A501